

SMDA NUMBER  
N44-SW059- - - - -

Rec. Bk. 2-Pg. 77



GRANT

50

STREET

50' B/W

AVE.

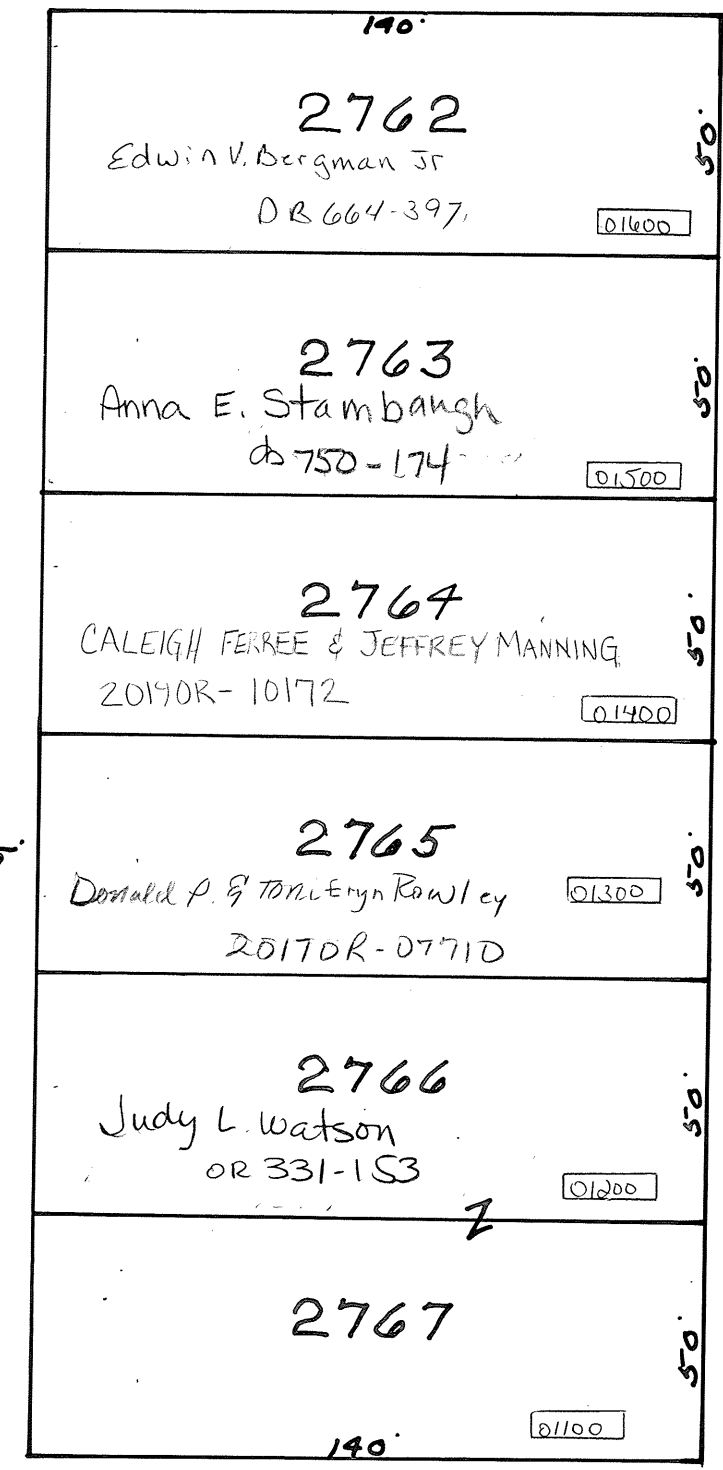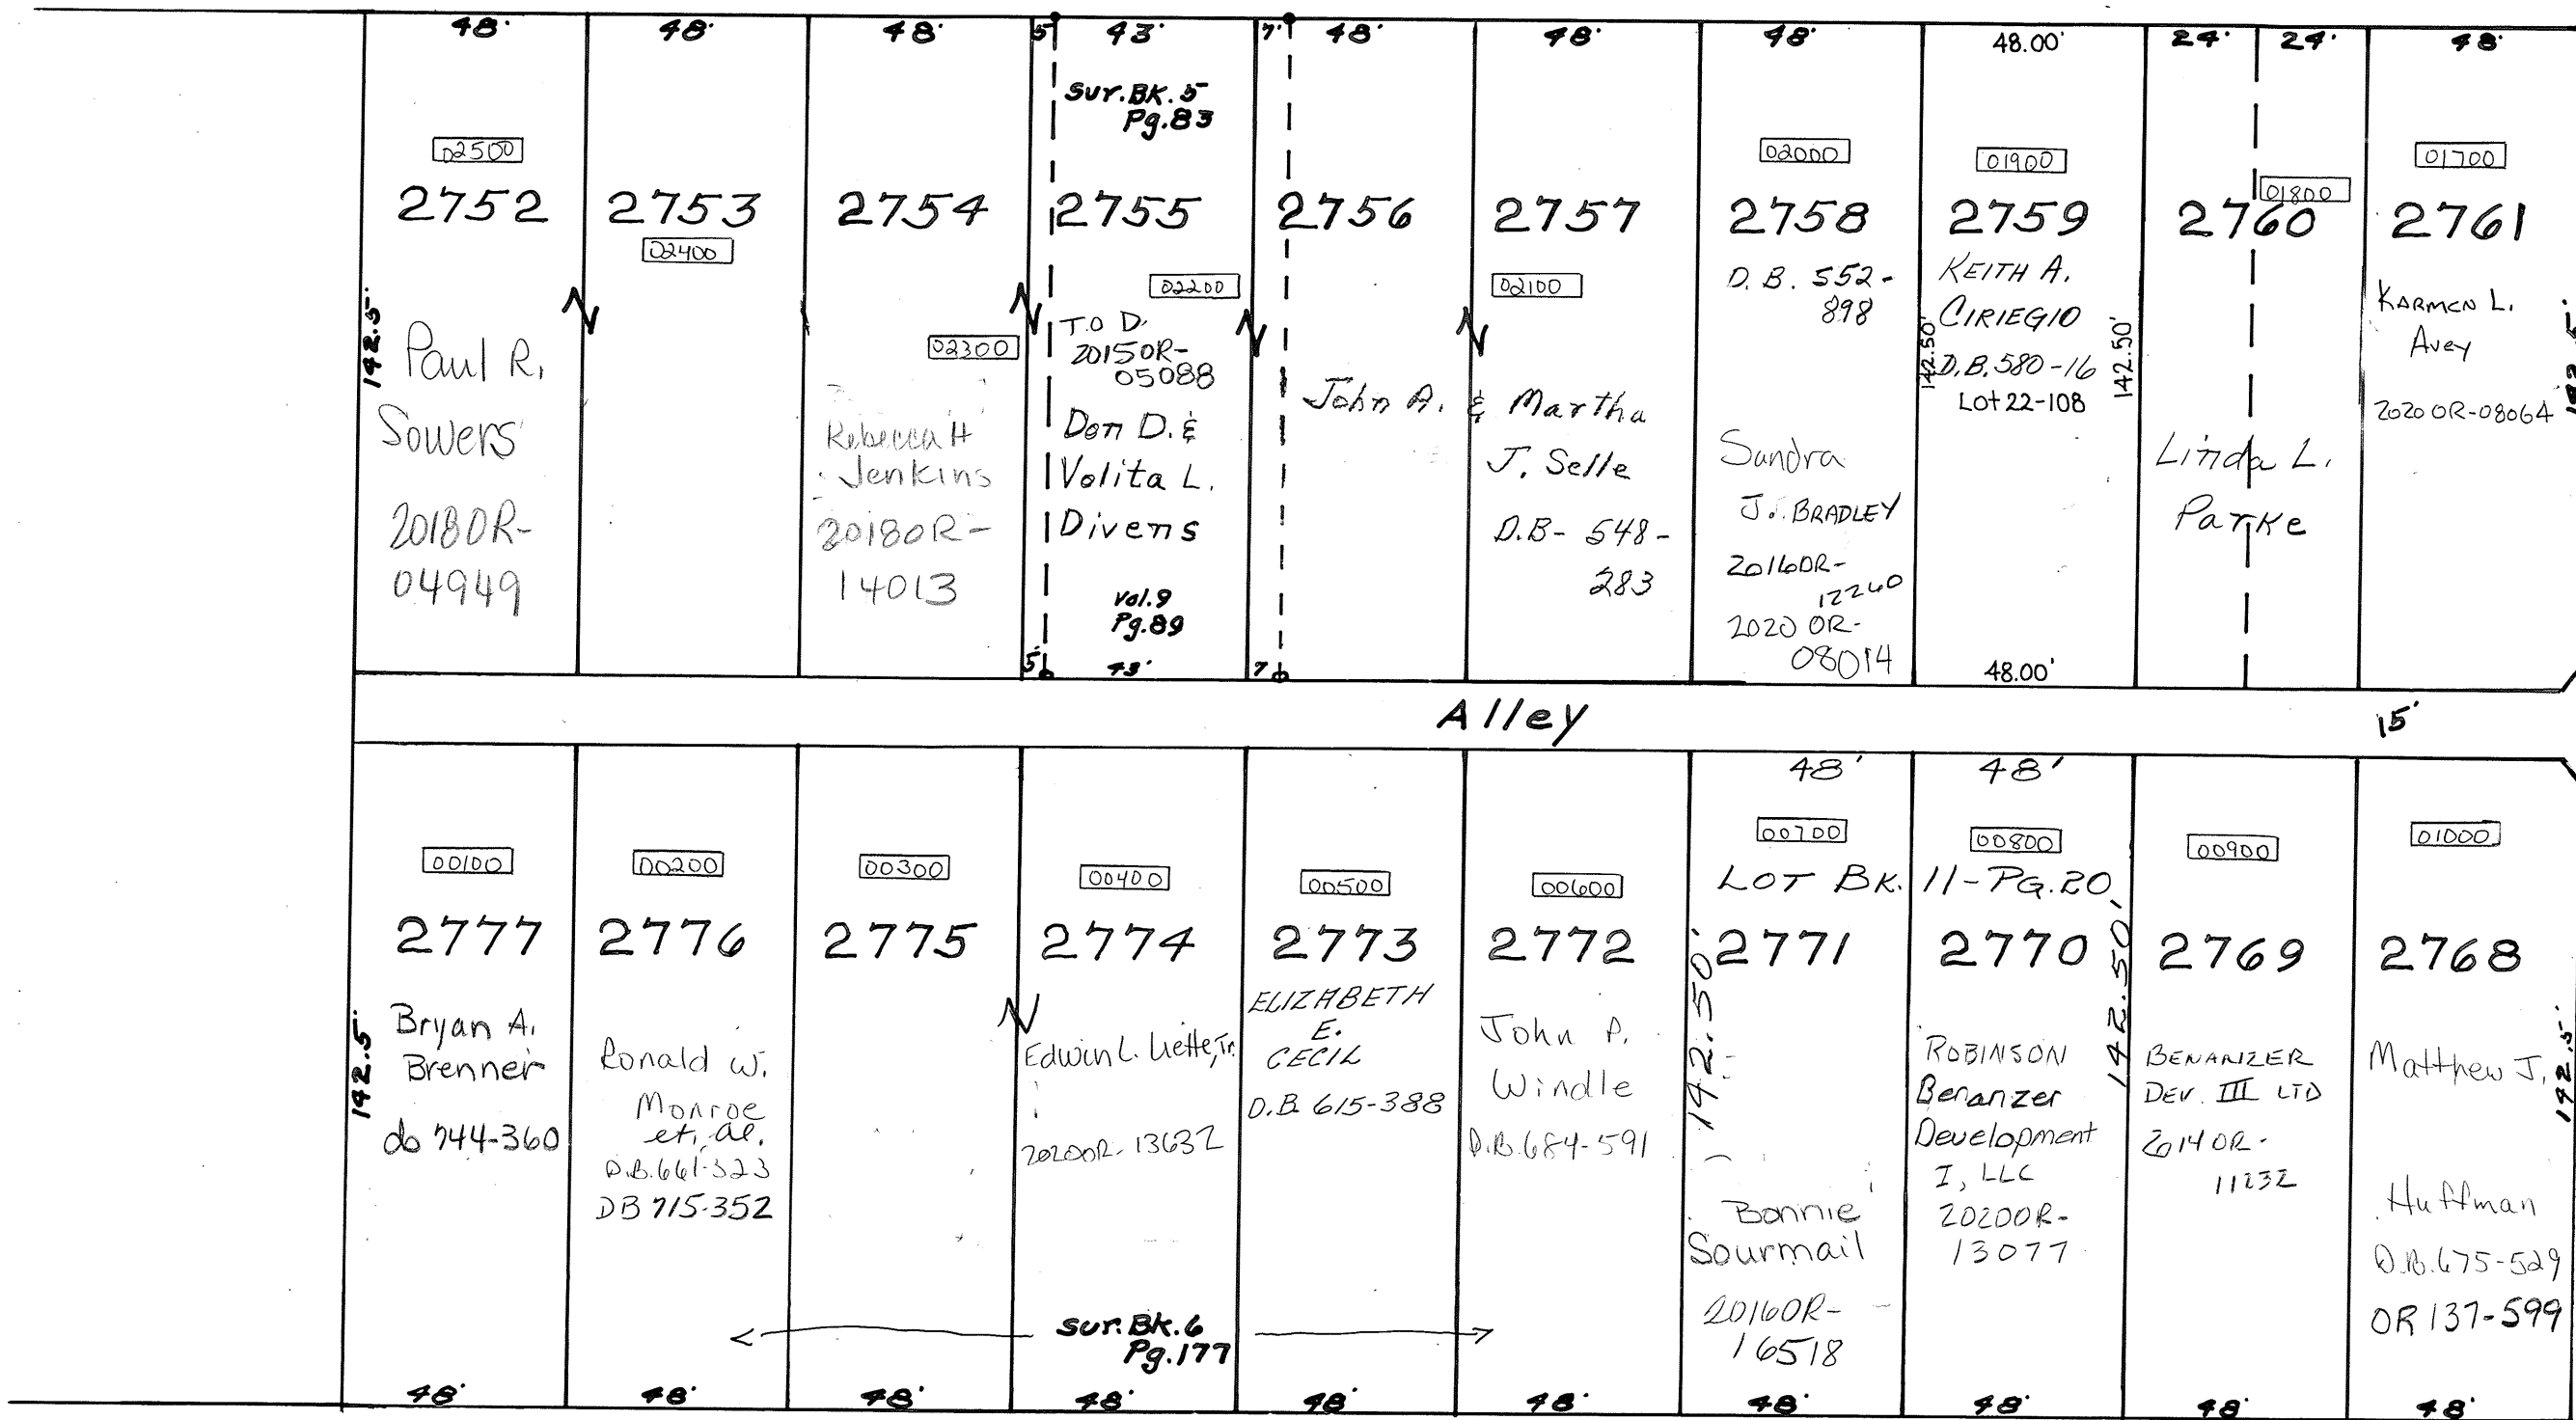

MCKINLEY

GARFIELD

50

AVE.