


SECTION 19
TOWN 2
RANGE 9

CITY OF HUBER HEIGHTS
MIAMI COUNTY, OHIO

PARCEL ID NUMBER
P48-_____

PLAT 38

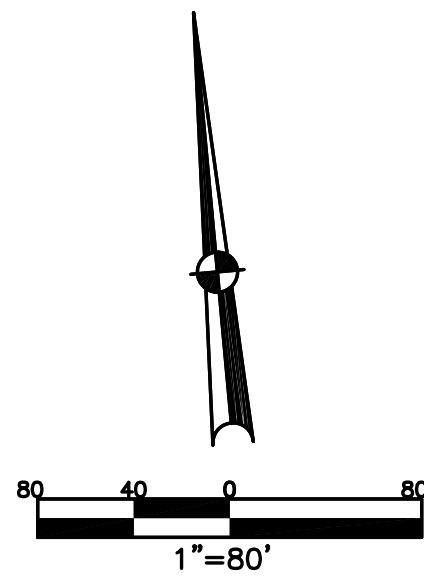

ABBREVIATION LEGEND	
2014OR-07759 =	RECORDER'S DOCUMENT NUMBER
OR 406-509 =	OFFICIAL RECORD 406 PAGE 509
D.B. 613-172 =	DEED BOOK 613, PAGE 172
REC. 15-72 =	RECORDER'S PLAT BOOK 15, PAGE 72
LND. 33-15 =	LAND SURVEY VOLUME 33, PAGE 15
LOT 19-12 =	LOT SURVEY VOLUME 19, PAGE 12
R.R. 8-29 =	ROAD RECORD VOLUME 8, PAGE 29
R/W	= RIGHT OF WAY
C	= CENTERLINE
AC.	= ACRES
TWP.	= TOWNSHIP
TR.	= TRACT
IL	= INLOT

LINE LEGEND	
	Blow-up Boundary
	Property Line
	Lot Split Line
	Section Line
	Centerline
	Right-of-Way Line
	Corporation Line

SURVEY INDEX	
REC. 19-73	EASEMENT AGREEMENTS AND AMENDMENTS: DB 791-881 2013OR-15555 2015OR-15258 2018OR-13802
REC. 27-5	

SEE PLAT 14

DAYFLOWER DRIVE 50'

LAKESIDE STREET 60'

WHITE ASH DRIVE 50'

SEE PLAT 39

SILVER LINDEN DRIVE 50'


SILVER LINDEN DRIVE 50'

PARKWAY

R/W VARIES

TRAILS

CARRIAGE

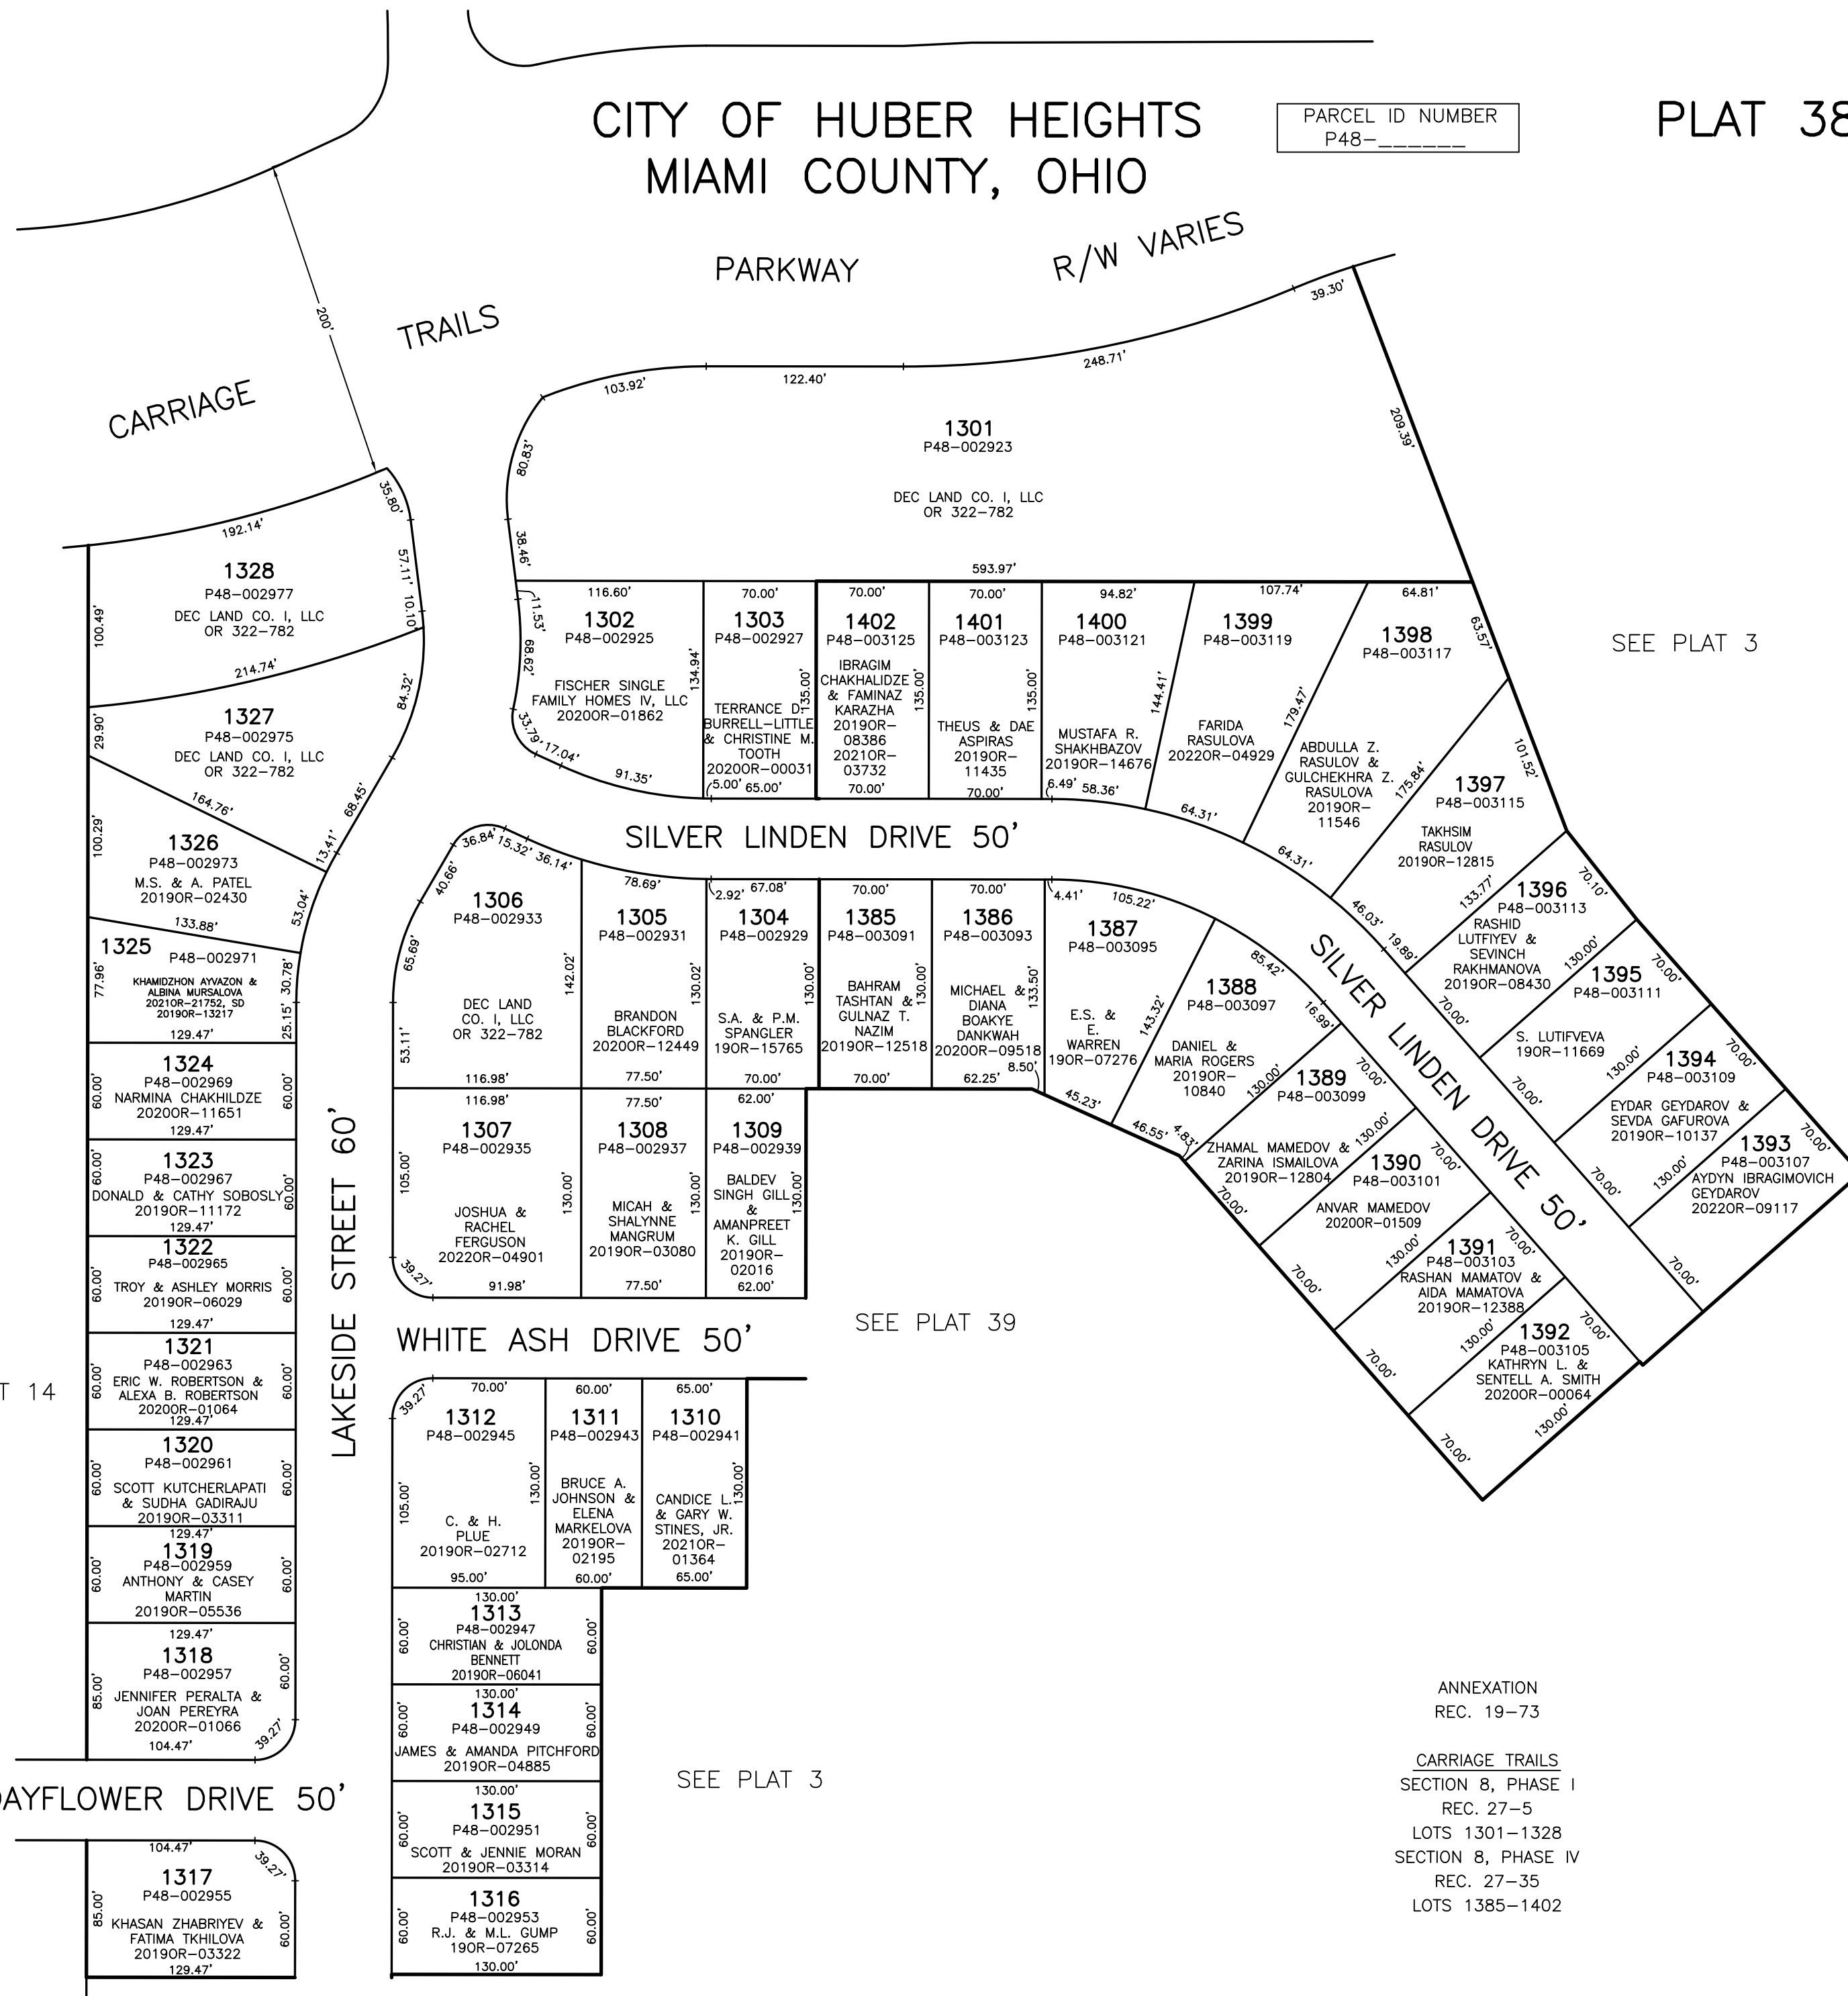

SEE PLAT 3

ANNEXATION
REC. 19-73

CARRIAGE TRAILS
SECTION 8, PHASE I
REC. 27-5
LOTS 1301-1328
SECTION 8, PHASE IV
REC. 27-35
LOTS 1385-1402