


SCALE: 1" = 400'

PARCEL NUMBER
E09- _____

SURVEYS

SUR. 25-125 LND. 55-187	S. E. QUARTER Rec. 7-77
SUR. 9-164 SUR. 23-148 LND. 51-22 LND. 53-198 LND. 55-100 LND. 55-136 LND. 61-39	N. E. QUARTER Rec. 7-77
SUR. 24-35 SUR. 27-194 SUR. 34, PG. 43 SUR. 46, 34 & 61 LND. 54-30 LND. 55-136	S. W. QUARTER REC. 24-27 RD. REC. 9-28
SUR. 6-108 SUR. 14-38 LND. 51-22 LND. 55-100 LND. 55-136	N. W. QUARTER REC. 24-27 RD. REC. 9-28

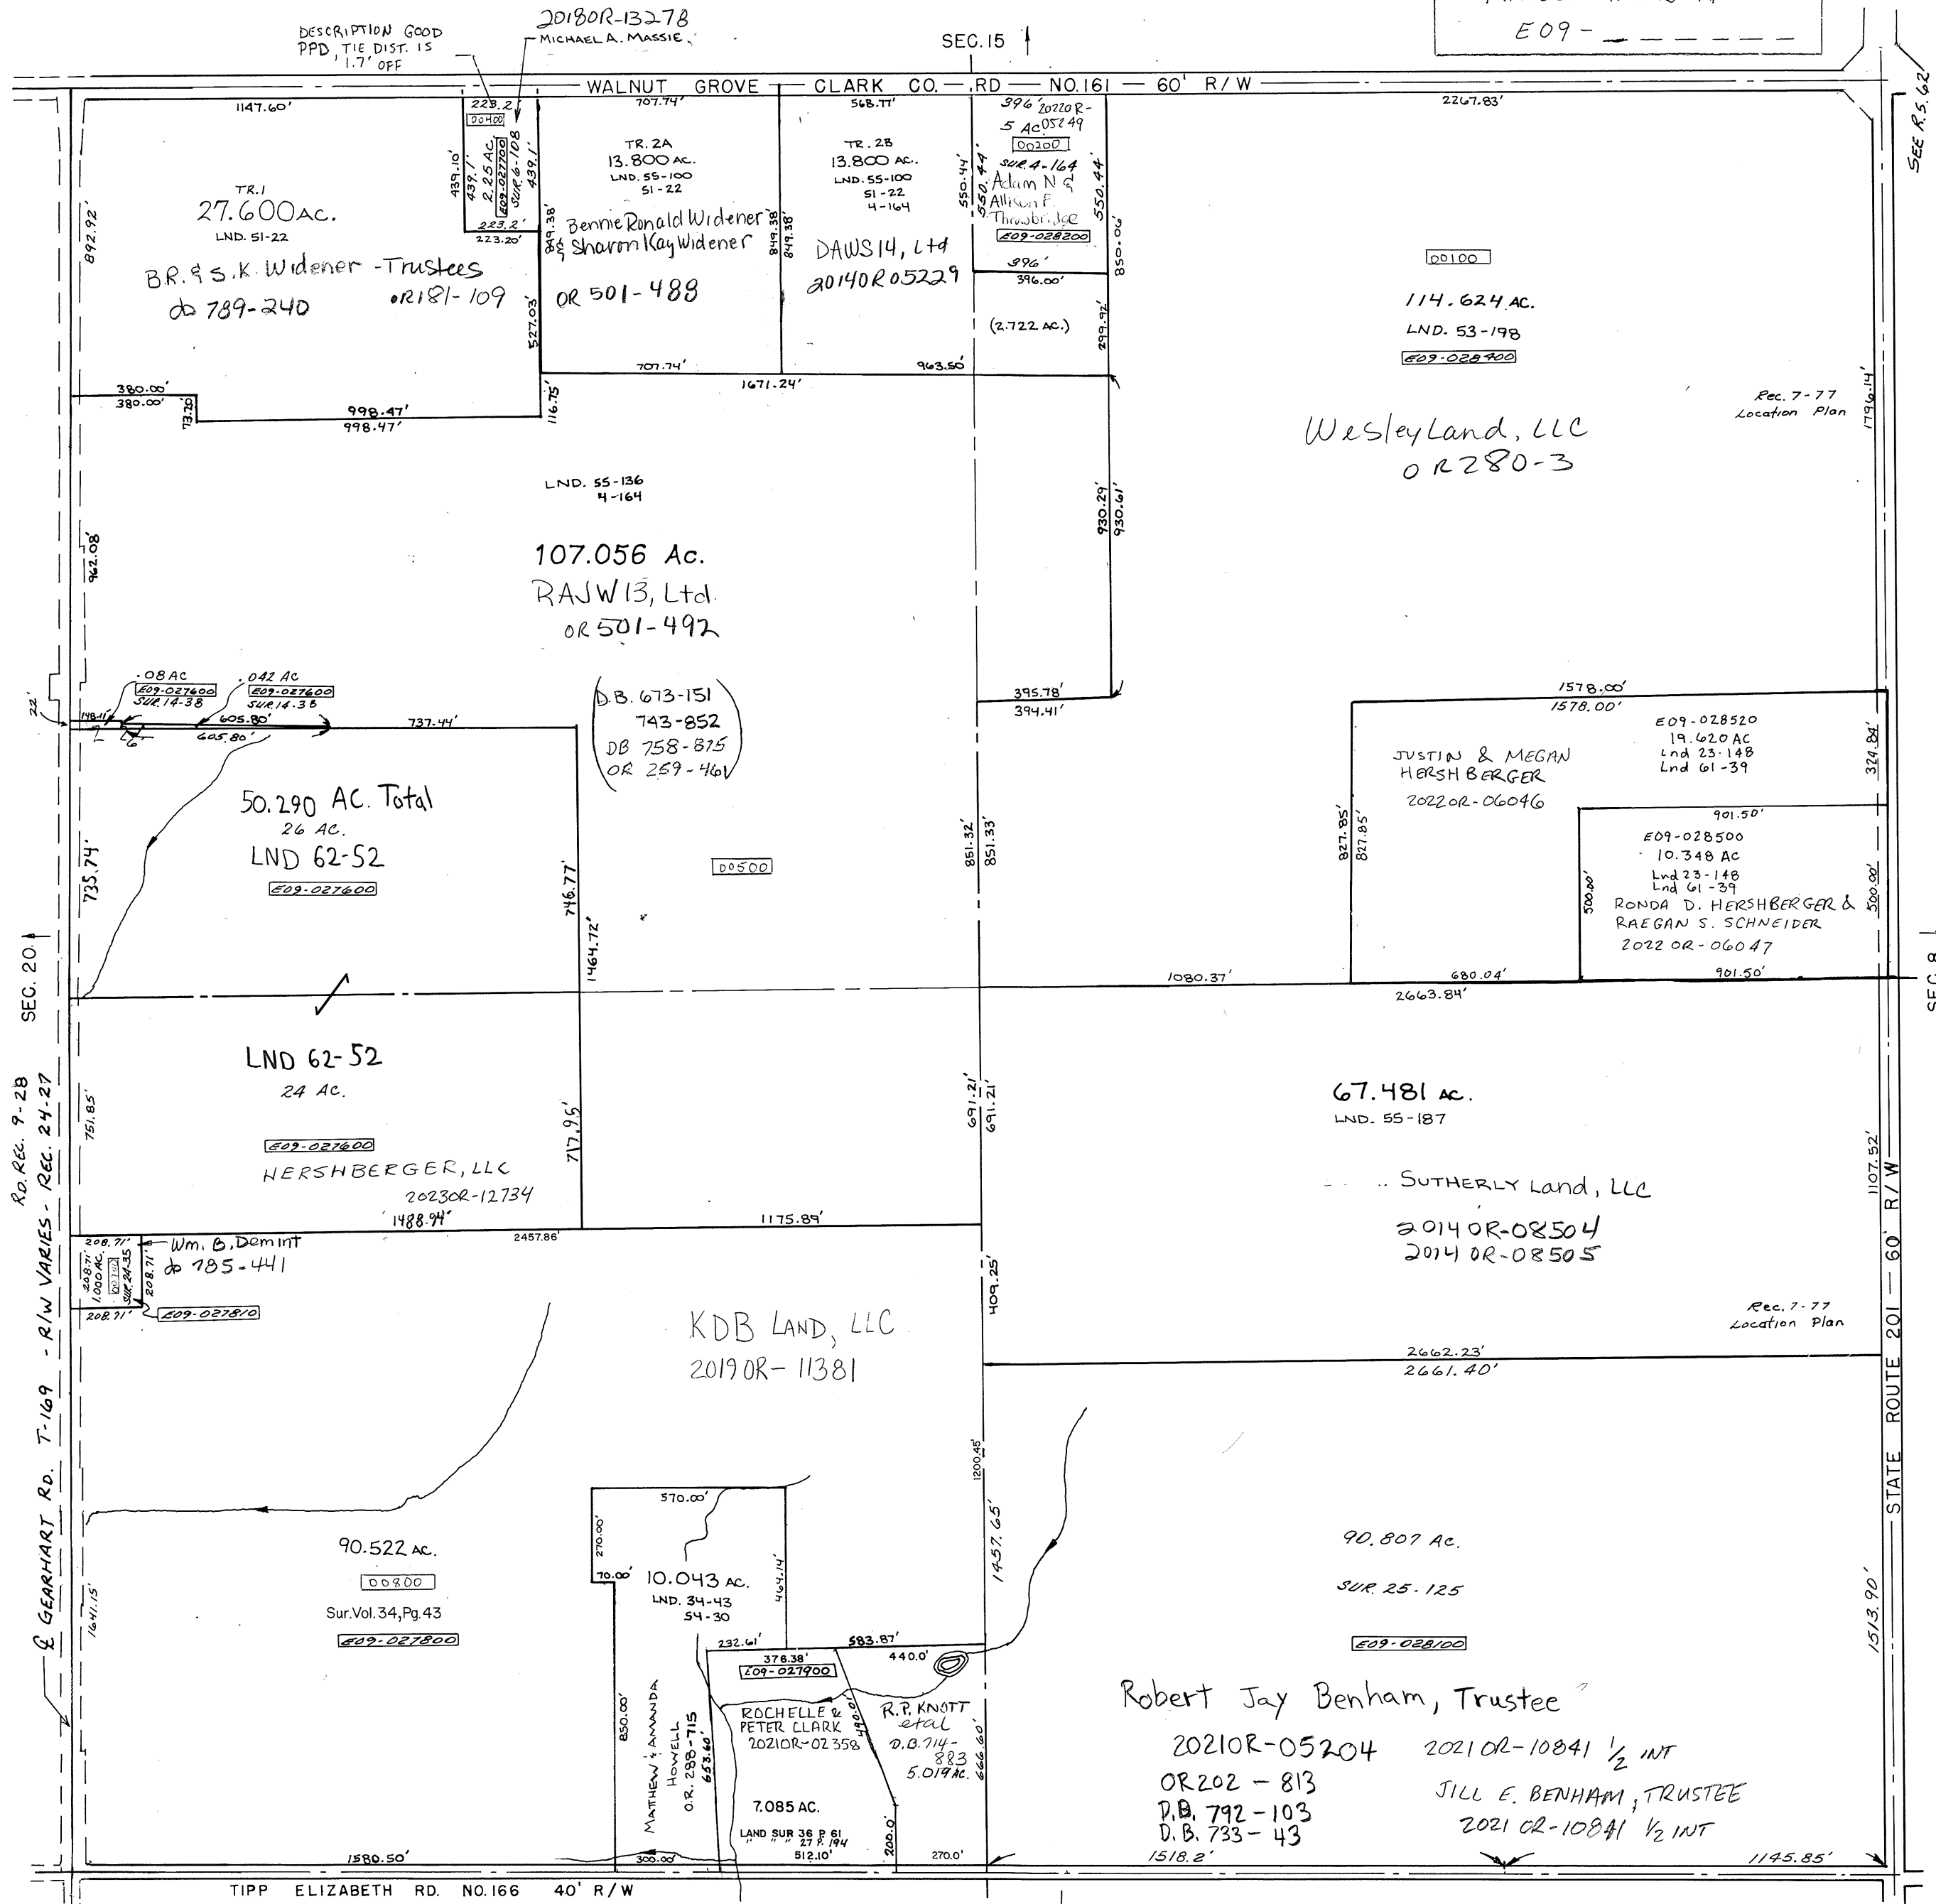

SEE P. 5, 62



SEC. 8

STATE ROUTE 201 - 60' R/W

1513.90'

9.B.

Revised: 11/17/23