

RANGE 10

TOWN 2

SECTION 19

ELIZABETH TOWNSHIP

PLAT NO. 16

SCALE: 1" = 400'

SMDA NUMBER

SURVEYS

S. E. QUARTER

SUR. 2-193
SUR. 27-64
SUR. 33-140
LND. 48-66
LND. 49-19

N. E. QUARTER


SUR. 2-193
SUR. 8-15
SUR. 14-171
SUR. 20-186
SUR. 23-48 - REVISED 1985
SUR. 28-182
SUR. 29-138
LND. 39-90
LND. 40-135
LND. 45-181
LND. 46-142
LND. 47-101
LND. 48-146
LND. 47-169
LND. 52-127
LND. 54-102

S. W. QUARTER

SUR. 2-193
SUR. 11-178
SUR. 11-189
SUR. 13-198
SUR. 20-184
SUR. 25-104
SUR. 29-153
LAND SUB. VOL. 36-196
LND. 55-51

N. W. QUARTER

SUR. 2-193
SUR. 13-198
SUR. 20-82
SUR. 23-34
SUR. 25-68
SUR. 4-15
SUR. 29-138
LND. 41-176
LND. 44-140
LND. 43-20
LND. 55-51

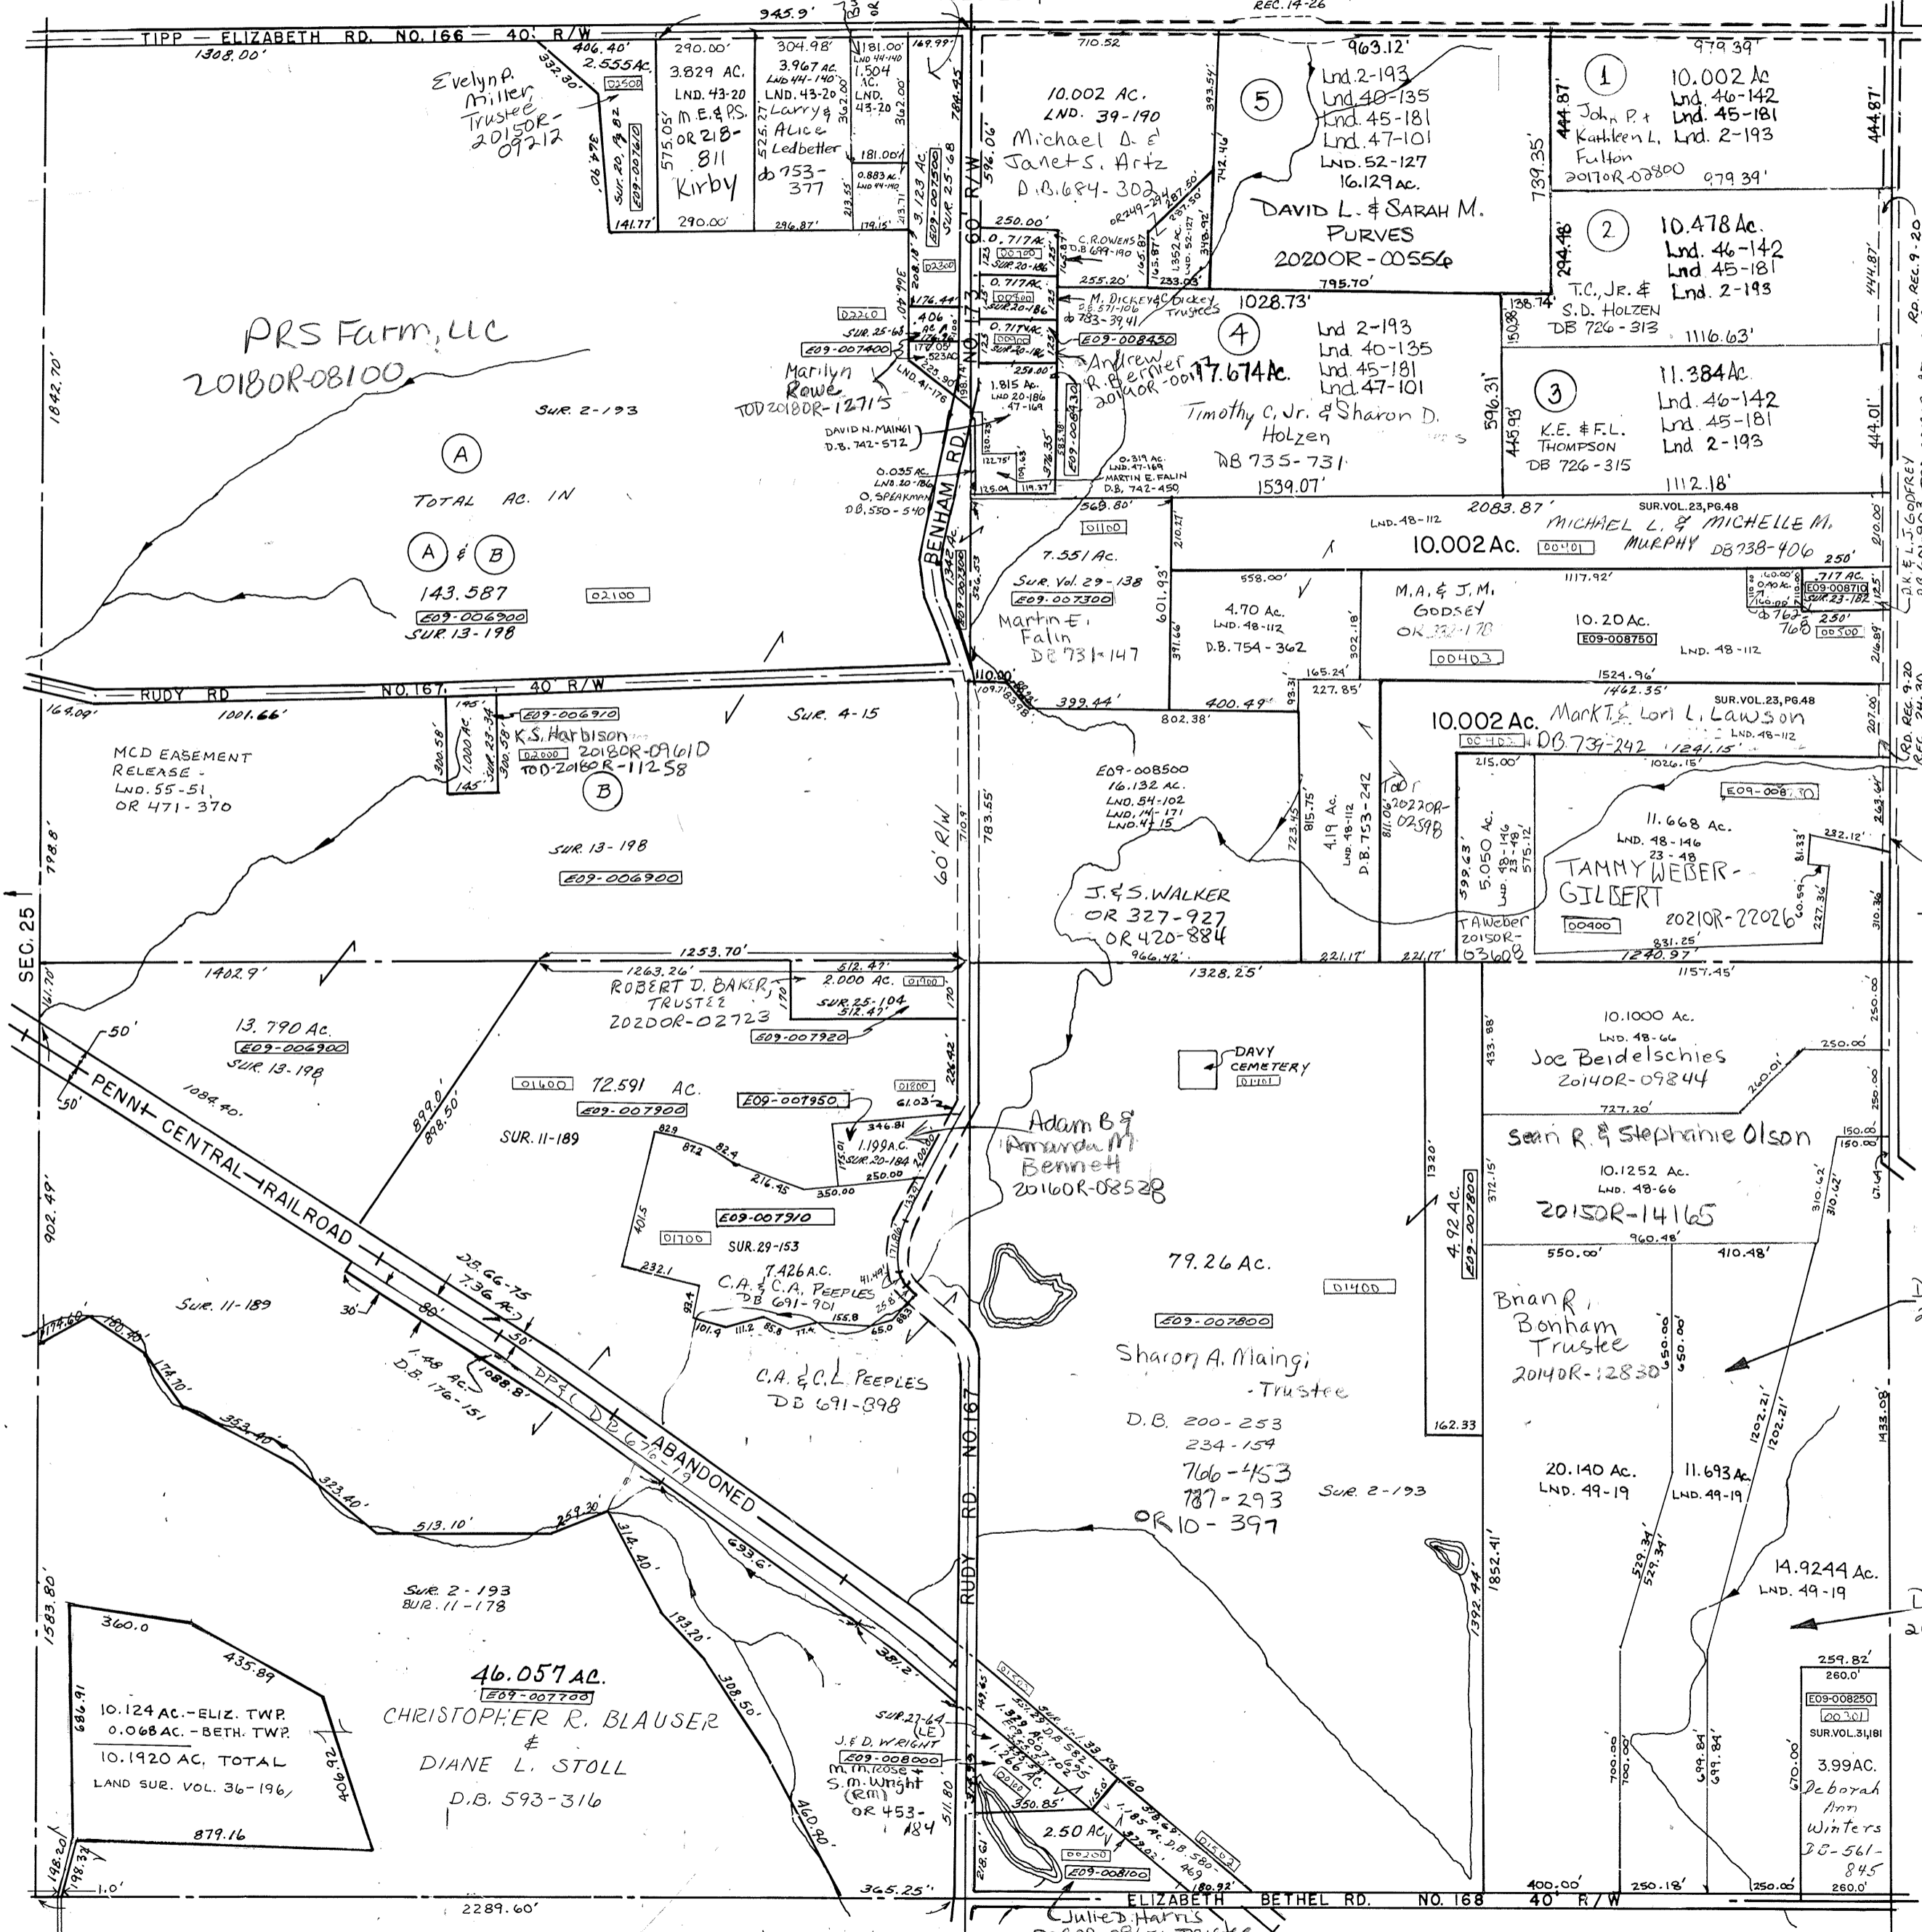

SEC. 25

SEC. 13

SEC. 24 BETHEL TWP

REVISED 12-2-19-22