

PARCEL NUMBER  
E09- - - - -

RANGE 10

TOWN 2

SECTION 35

S.E. QUARTER


ELIZABETH TOWNSHIP

PLAT NO. 30 A

SCALE: 1" = 200'

SURVEYS

- SUR. 6-48
- SUR. 7-134
- SUR. 7-160
- SUR. 9-60
- SUR. 9-178
- SUR. 10-24
- SUR. 12-90
- SUR. 12-125
- SUR. 14-154
- SUR. 16-22
- SUR. 16-29
- SUR. 18-127
- SUR. 25-178
- SUR. 26-44
- SUR. 26-171
- SUR. 28-102
- SUR. 27-189
- SUR. 33-37
- LND. 39-115
- LND. 35-167
- LND. 41-132
- LND. 45-185
- LND. 58-99
- LND. 61-182

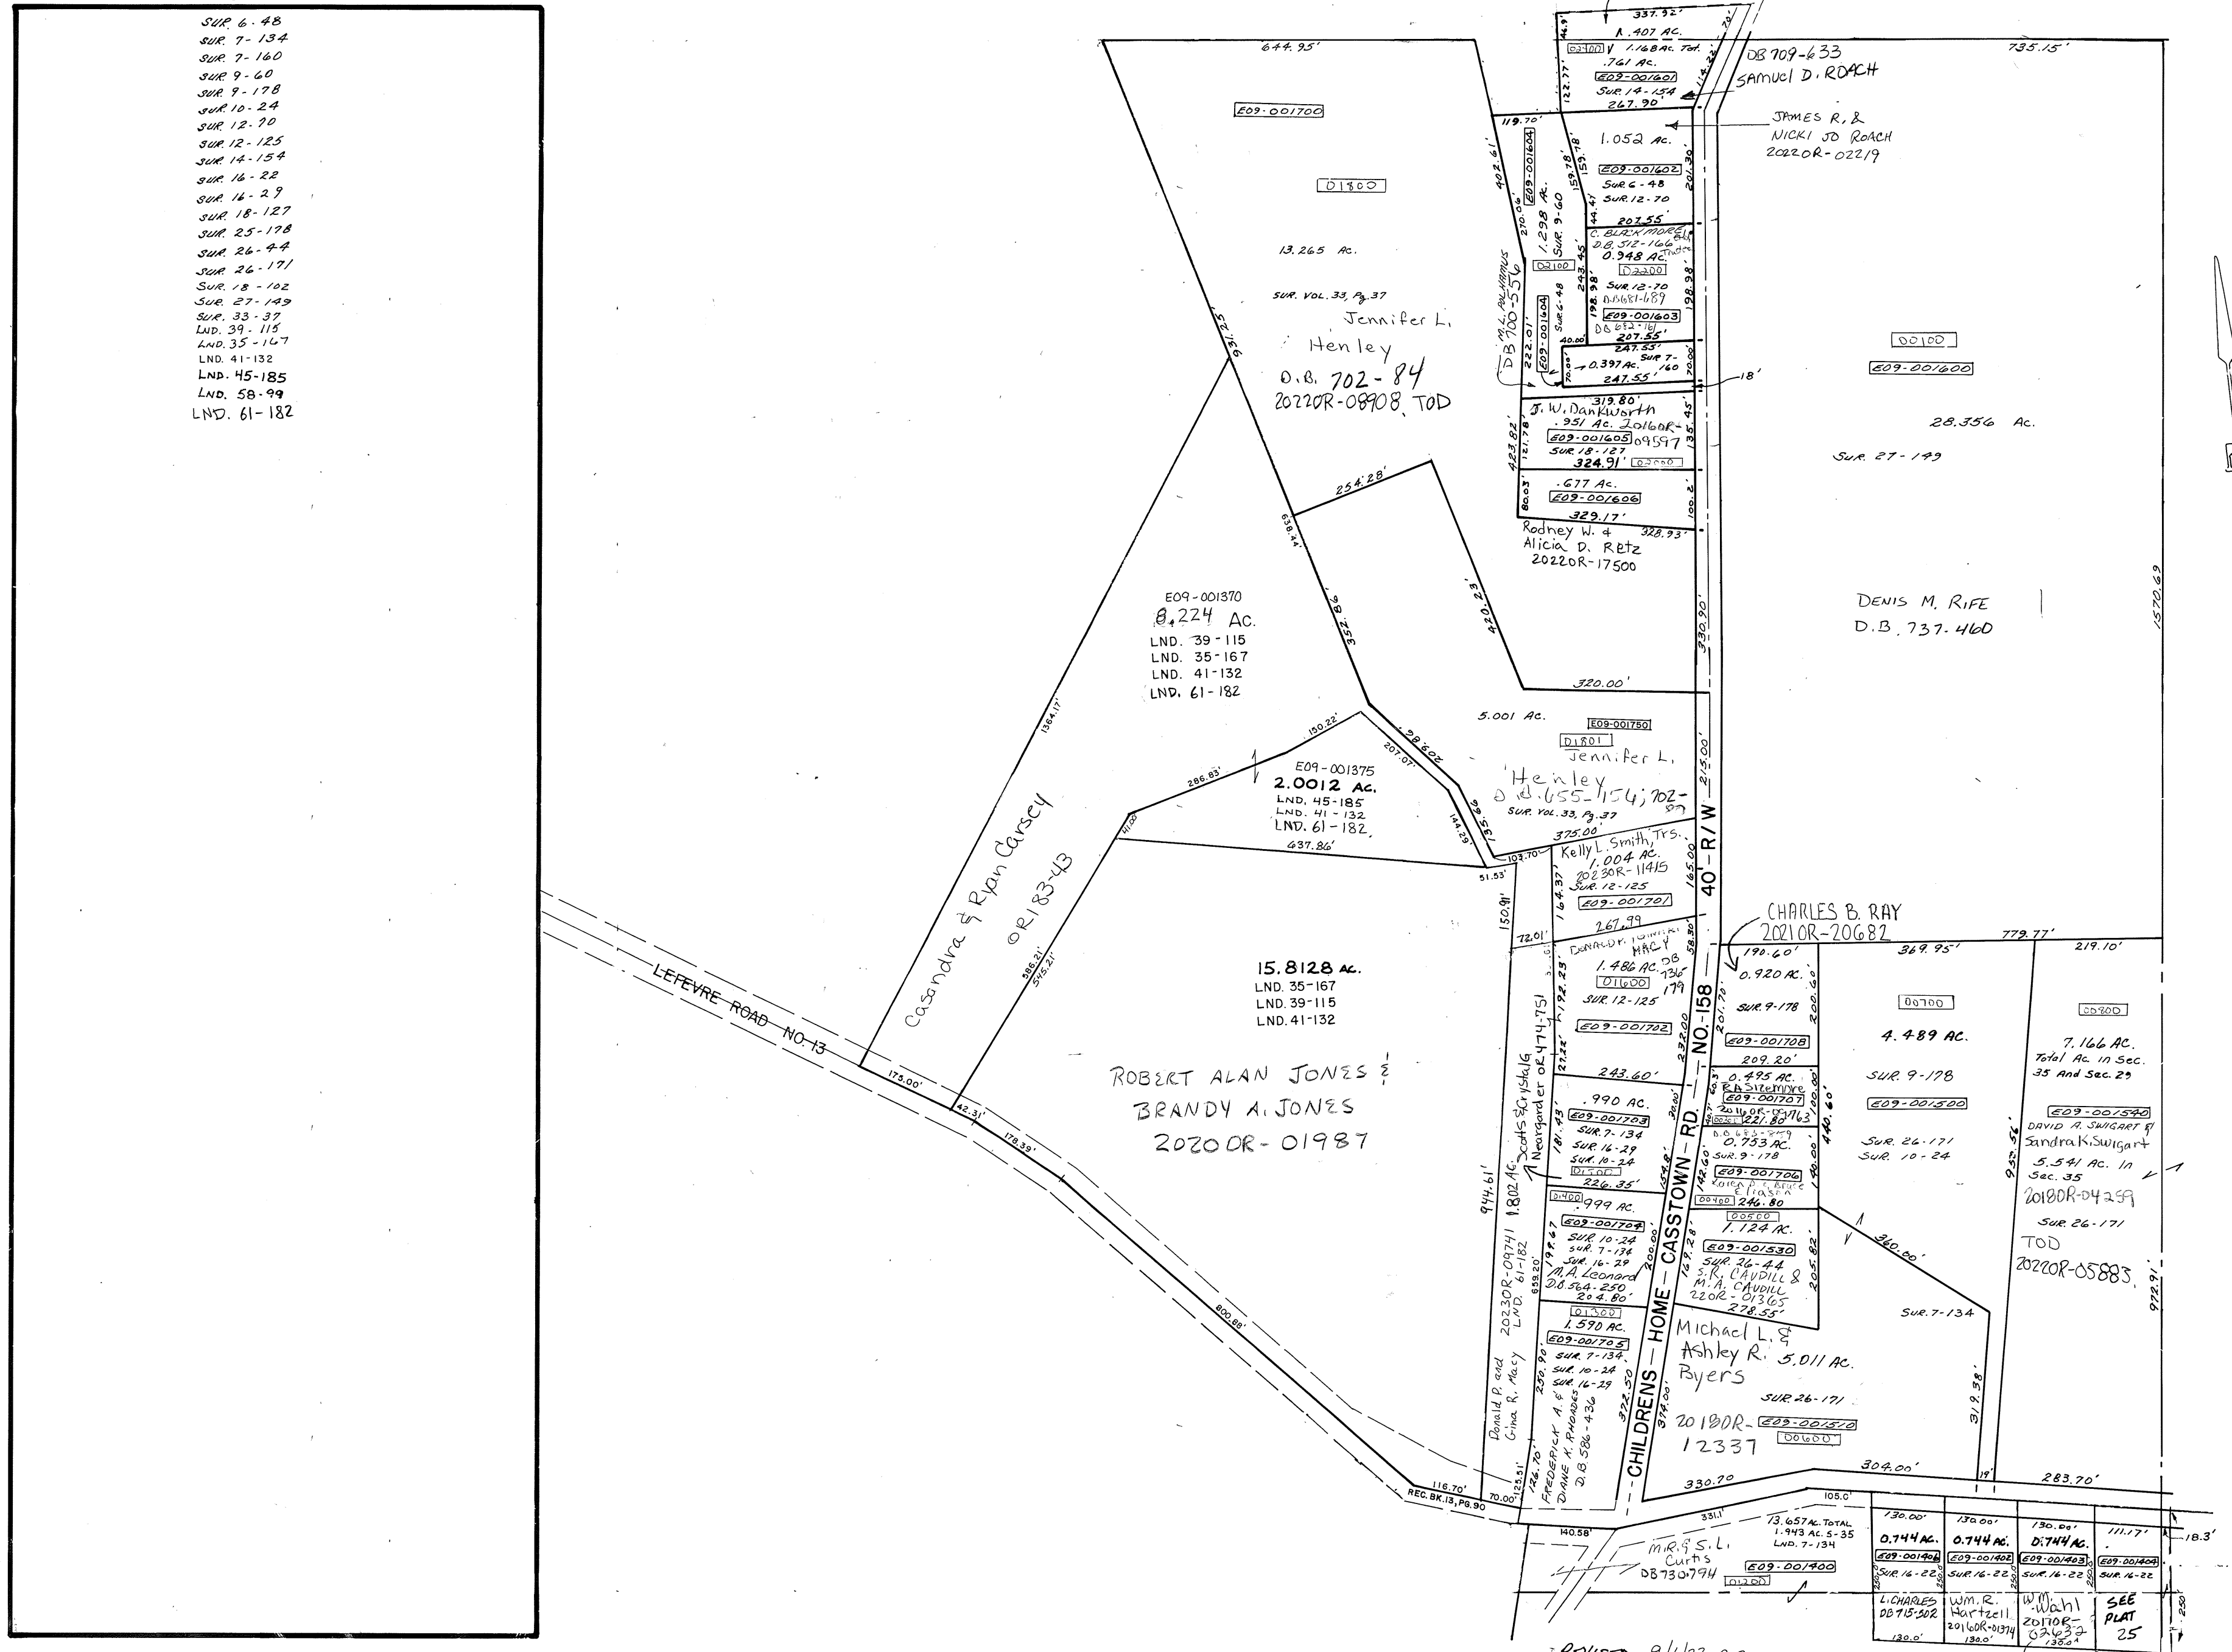

REVISED: 9/6/23 Q.B.

TOD