
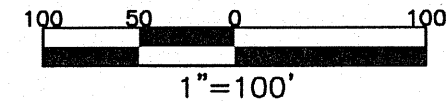


BROWN TOWNSHIP
SECTION 30 TOWN 2 RANGE 11

VILLAGE OF FLETCHER
MIAMI COUNTY, OHIO

PLAT 30

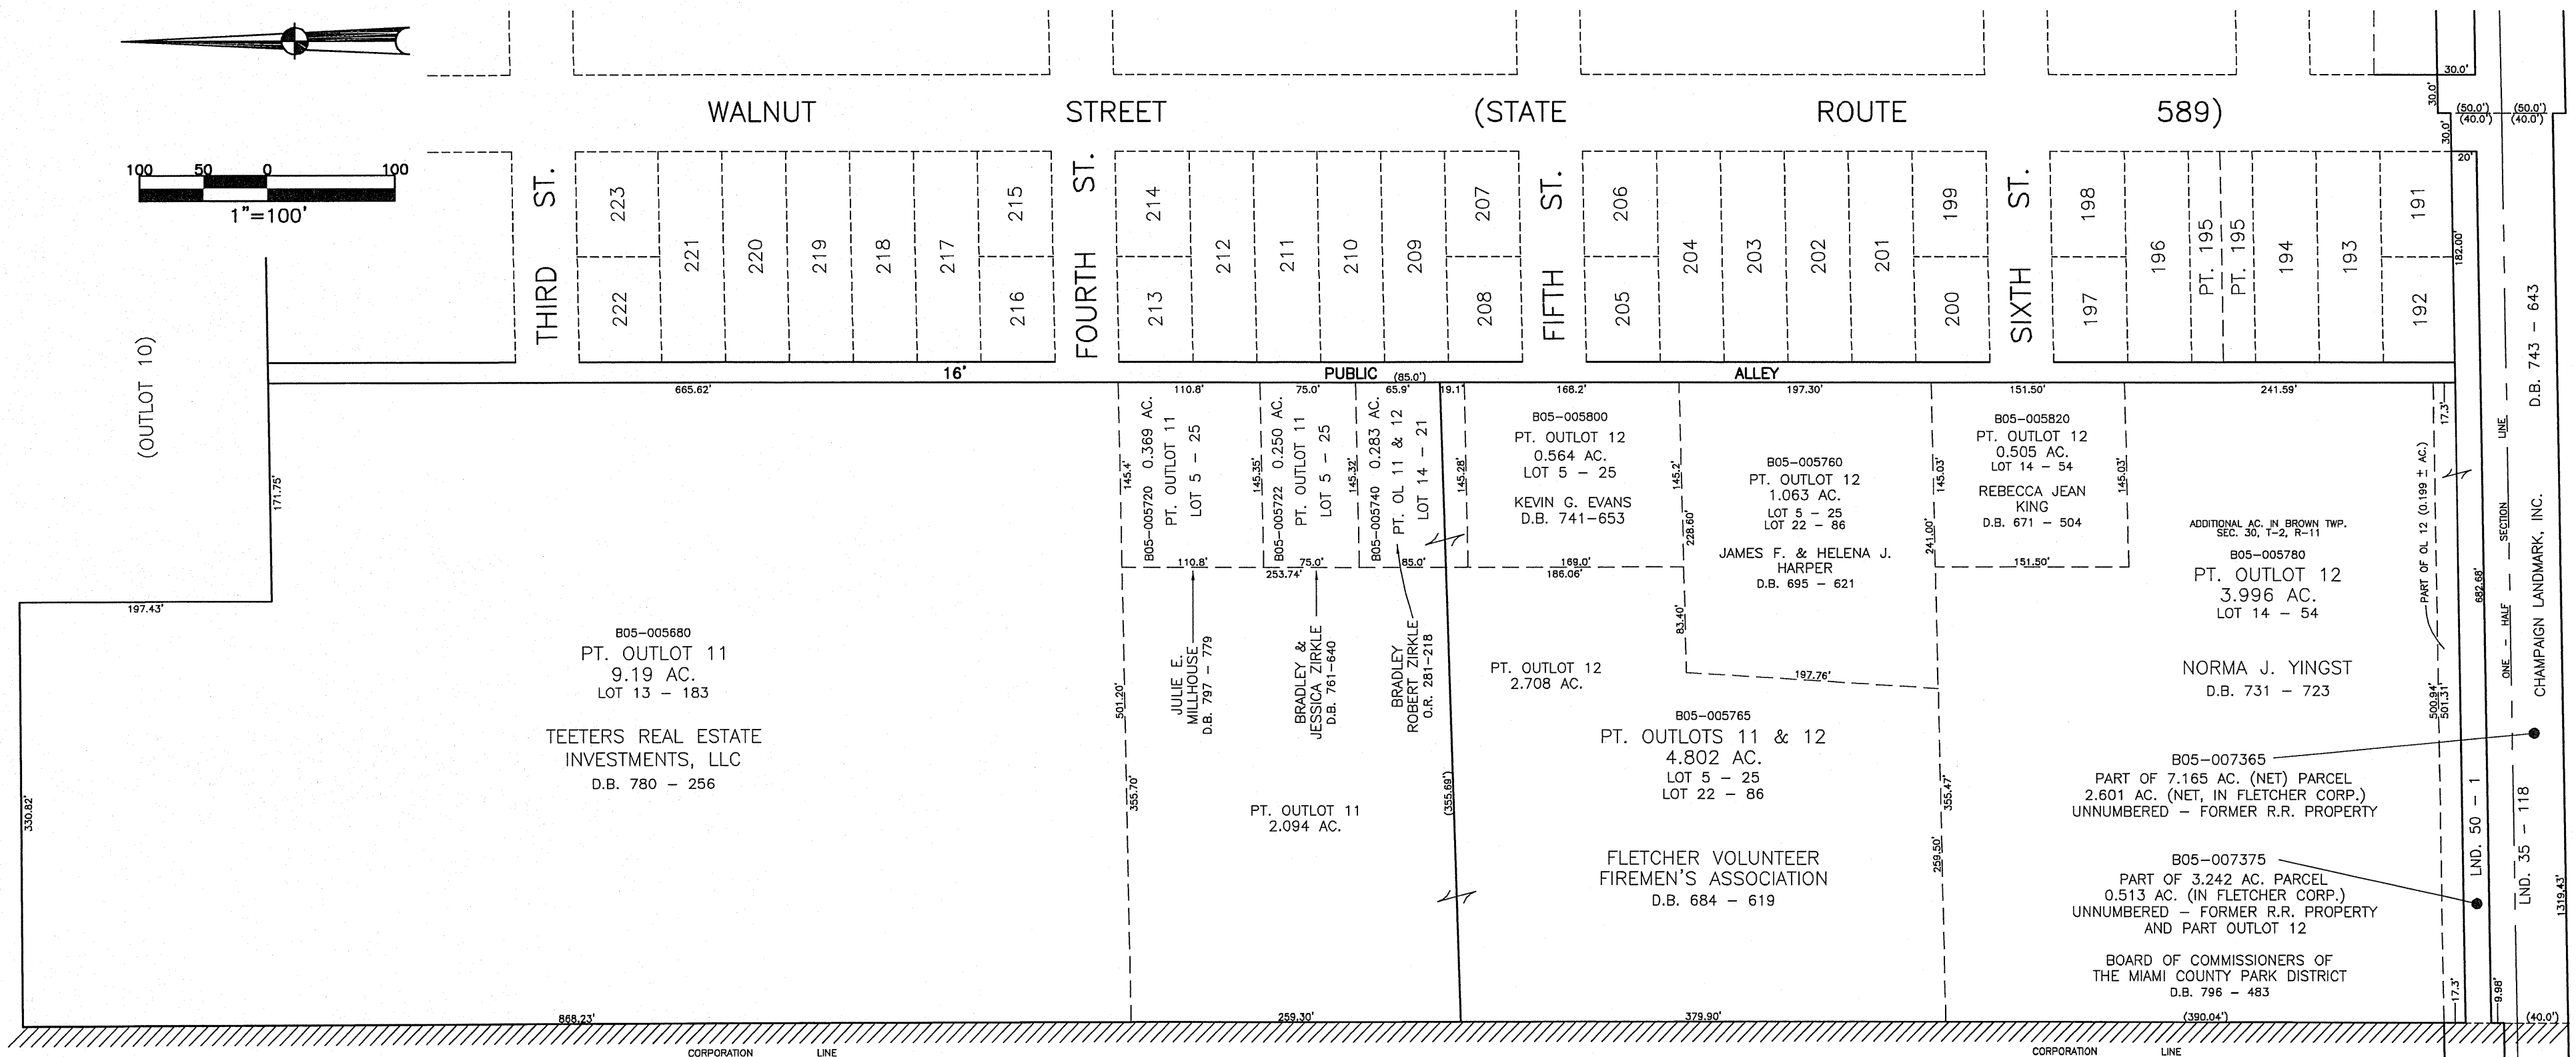

SURVEY INDEX	
LOT 5 - 25	REC. 2 - 17
LOT 13 - 183	
LOT 14 - 21	
LOT 14 - 54	
LAND. 35 - 118	
LOT 22 - 86	
LAND. 50 - 1	

ABBREVIATION LEGEND	
D.B. 613-172	= DEED BOOK 613, PAGE 172
REC. 15-72	= RECORDER'S PLAT BOOK 15, PAGE 72
LAND. 33-15	= LAND SURVEY VOLUME 33, PAGE 15
LOT 19-12	= LOT SURVEY VOLUME 19, PAGE 12
R.R. 8-29	= ROAD RECORD VOLUME 8, PAGE 29
R/W	= RIGHT OF WAY
C	= CENTERLINE
AC.	= ACRES
TWP.	= TOWNSHIP
TR.	= TRACT
⊙	= LOT CREATED BY RECORDER'S PLAT

PREPARED BY: MIAMI COUNTY ENGINEER'S MAP DEPARTMENT
DOUGLAS L. CHRISTIAN, COUNTY ENGINEER
DATE: MAY 23, 1996
REVISED: JULY 30, 2012 AM