

SECTION 19
TOWN 2
RANGE 9

CITY OF HUBER HEIGHTS
MIAMI COUNTY, OHIO

PARCEL ID NUMBER
P48-_____



PLAT 26

ANNEXATION
REC. 19-73

CARRIAGE TRAILS
SECTION 4, PHASE II
REC. 25-54
LOTS 998-1014

SECTION 4, PHASE III
REC 25-55
LOTS 1015-1024

SECTION 4, PHASE V
REC 26-19
LOTS 1120-1140

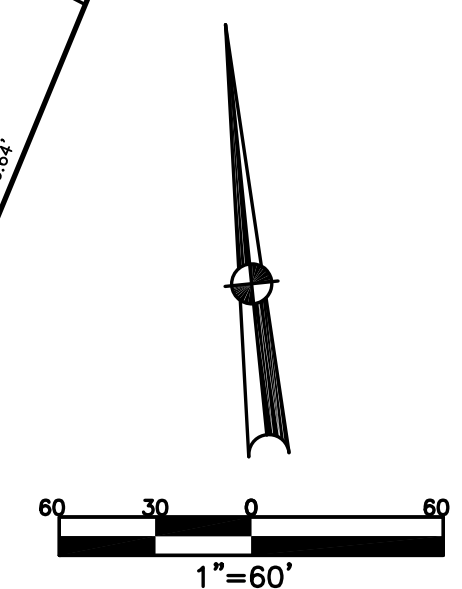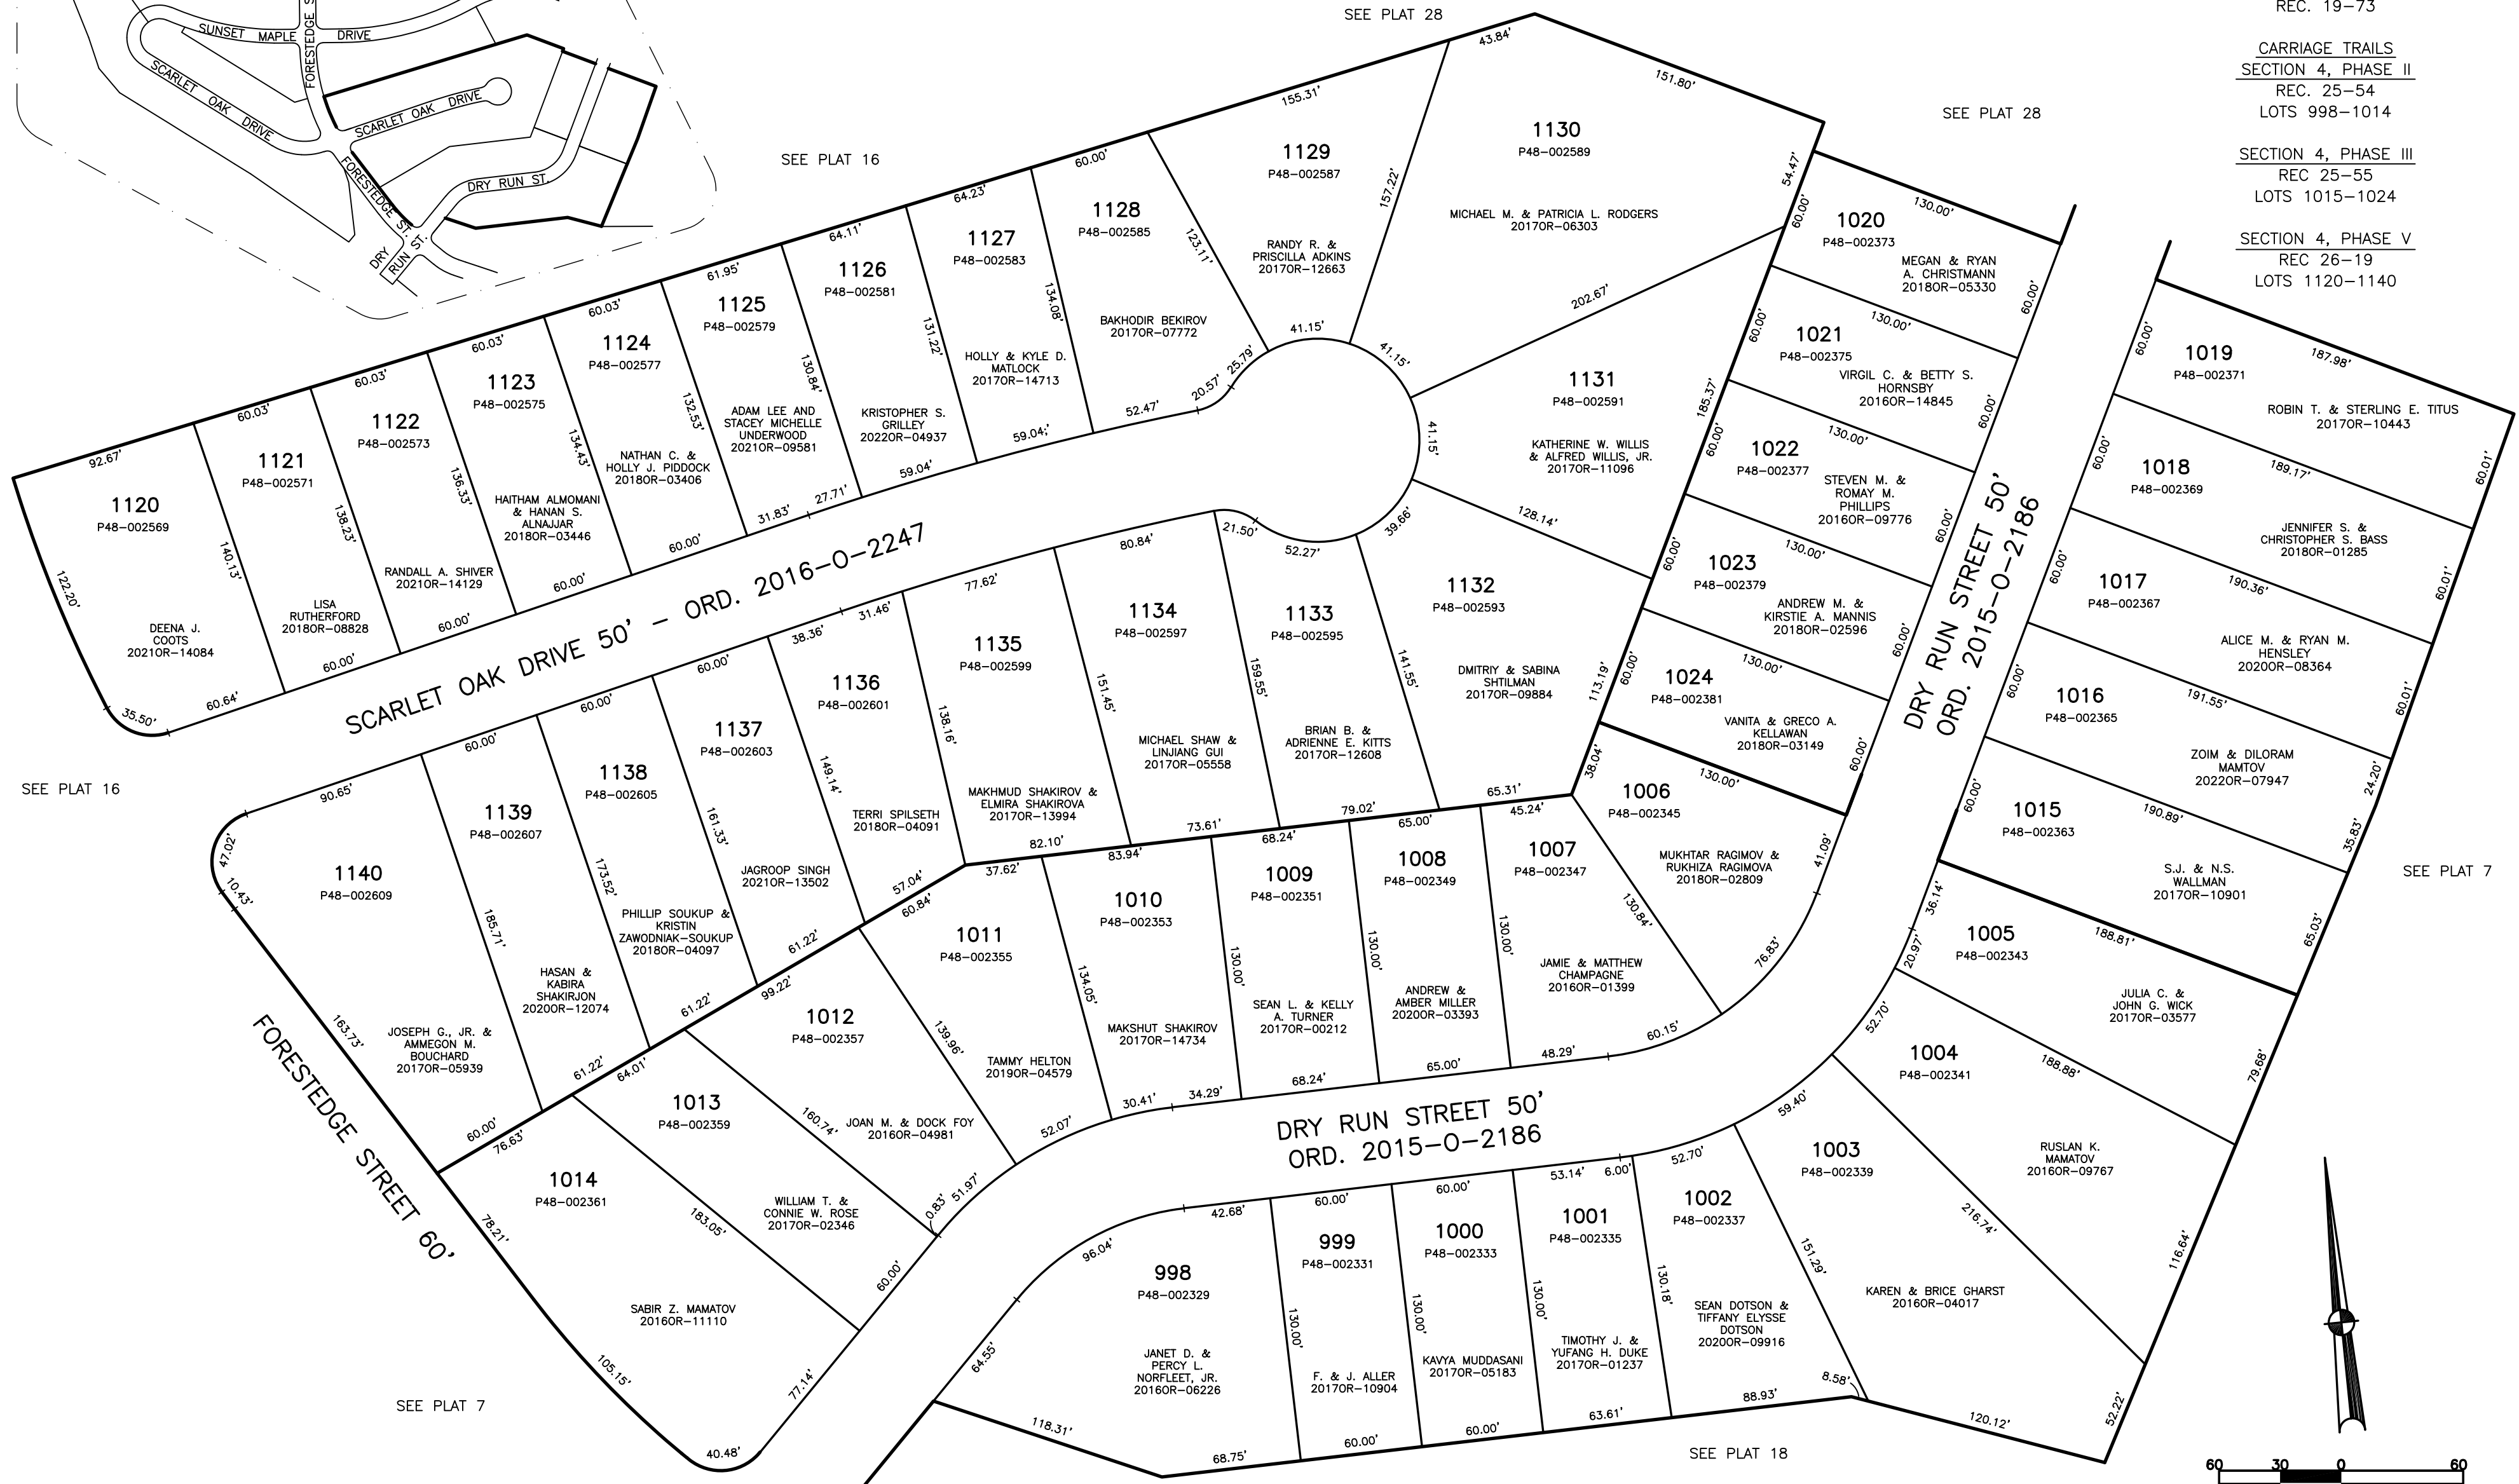

ABBREVIATION LEGEND	LINE LEGEND
2014OR-07759 = RECORDER'S DOCUMENT NUMBER	— Blow-up Boundary
OR 406-509 = OFFICIAL RECORD 406 PAGE 509	— Property Line
D.B. 677-326 = DEED BOOK 677, PAGE 326	--- Lot Split Line
REC. 18-87 = RECORDER'S PLAT BOOK 18, PAGE 87	- - - Section Line
LND. 56-145 = LAND SURVEY VOLUME 56, PAGE 145	— Centerline
LOT 24-200 = LOT SURVEY VOLUME 24, PAGE 200	— Right-of-Way Line
R.R. 8-18 = ROAD RECORD VOLUME 8, PAGE 18	— Corporation Line
R/W = RIGHT OF WAY	
CL = CENTERLINE	
AC. = ACRES	
IL = INLOT	

SURVEY INDEX	
REC. 19-73	EASEMENT AGREEMENTS AND AMENDMENTS:
REC. 25-54	DB 791-881
REC. 25-55	2013OR-15555
REC. 26-19	2015OR-15258

PREPARED BY: MIAMI COUNTY ENGINEER'S MAP DEPARTMENT
PAUL P. HUELSKAMP, P.E., P.S., COUNTY ENGINEER
DATE: SEPTEMBER 22, 2015 DS
REVISED: May 20, 2022 MSTORMS