

Laura
(CORPORATION)


(WARD)

(PRECINCT)

PLAT NO. 23

SCALE 1 INCH 100' FEET

SMDA NUMBER
L36-LA023

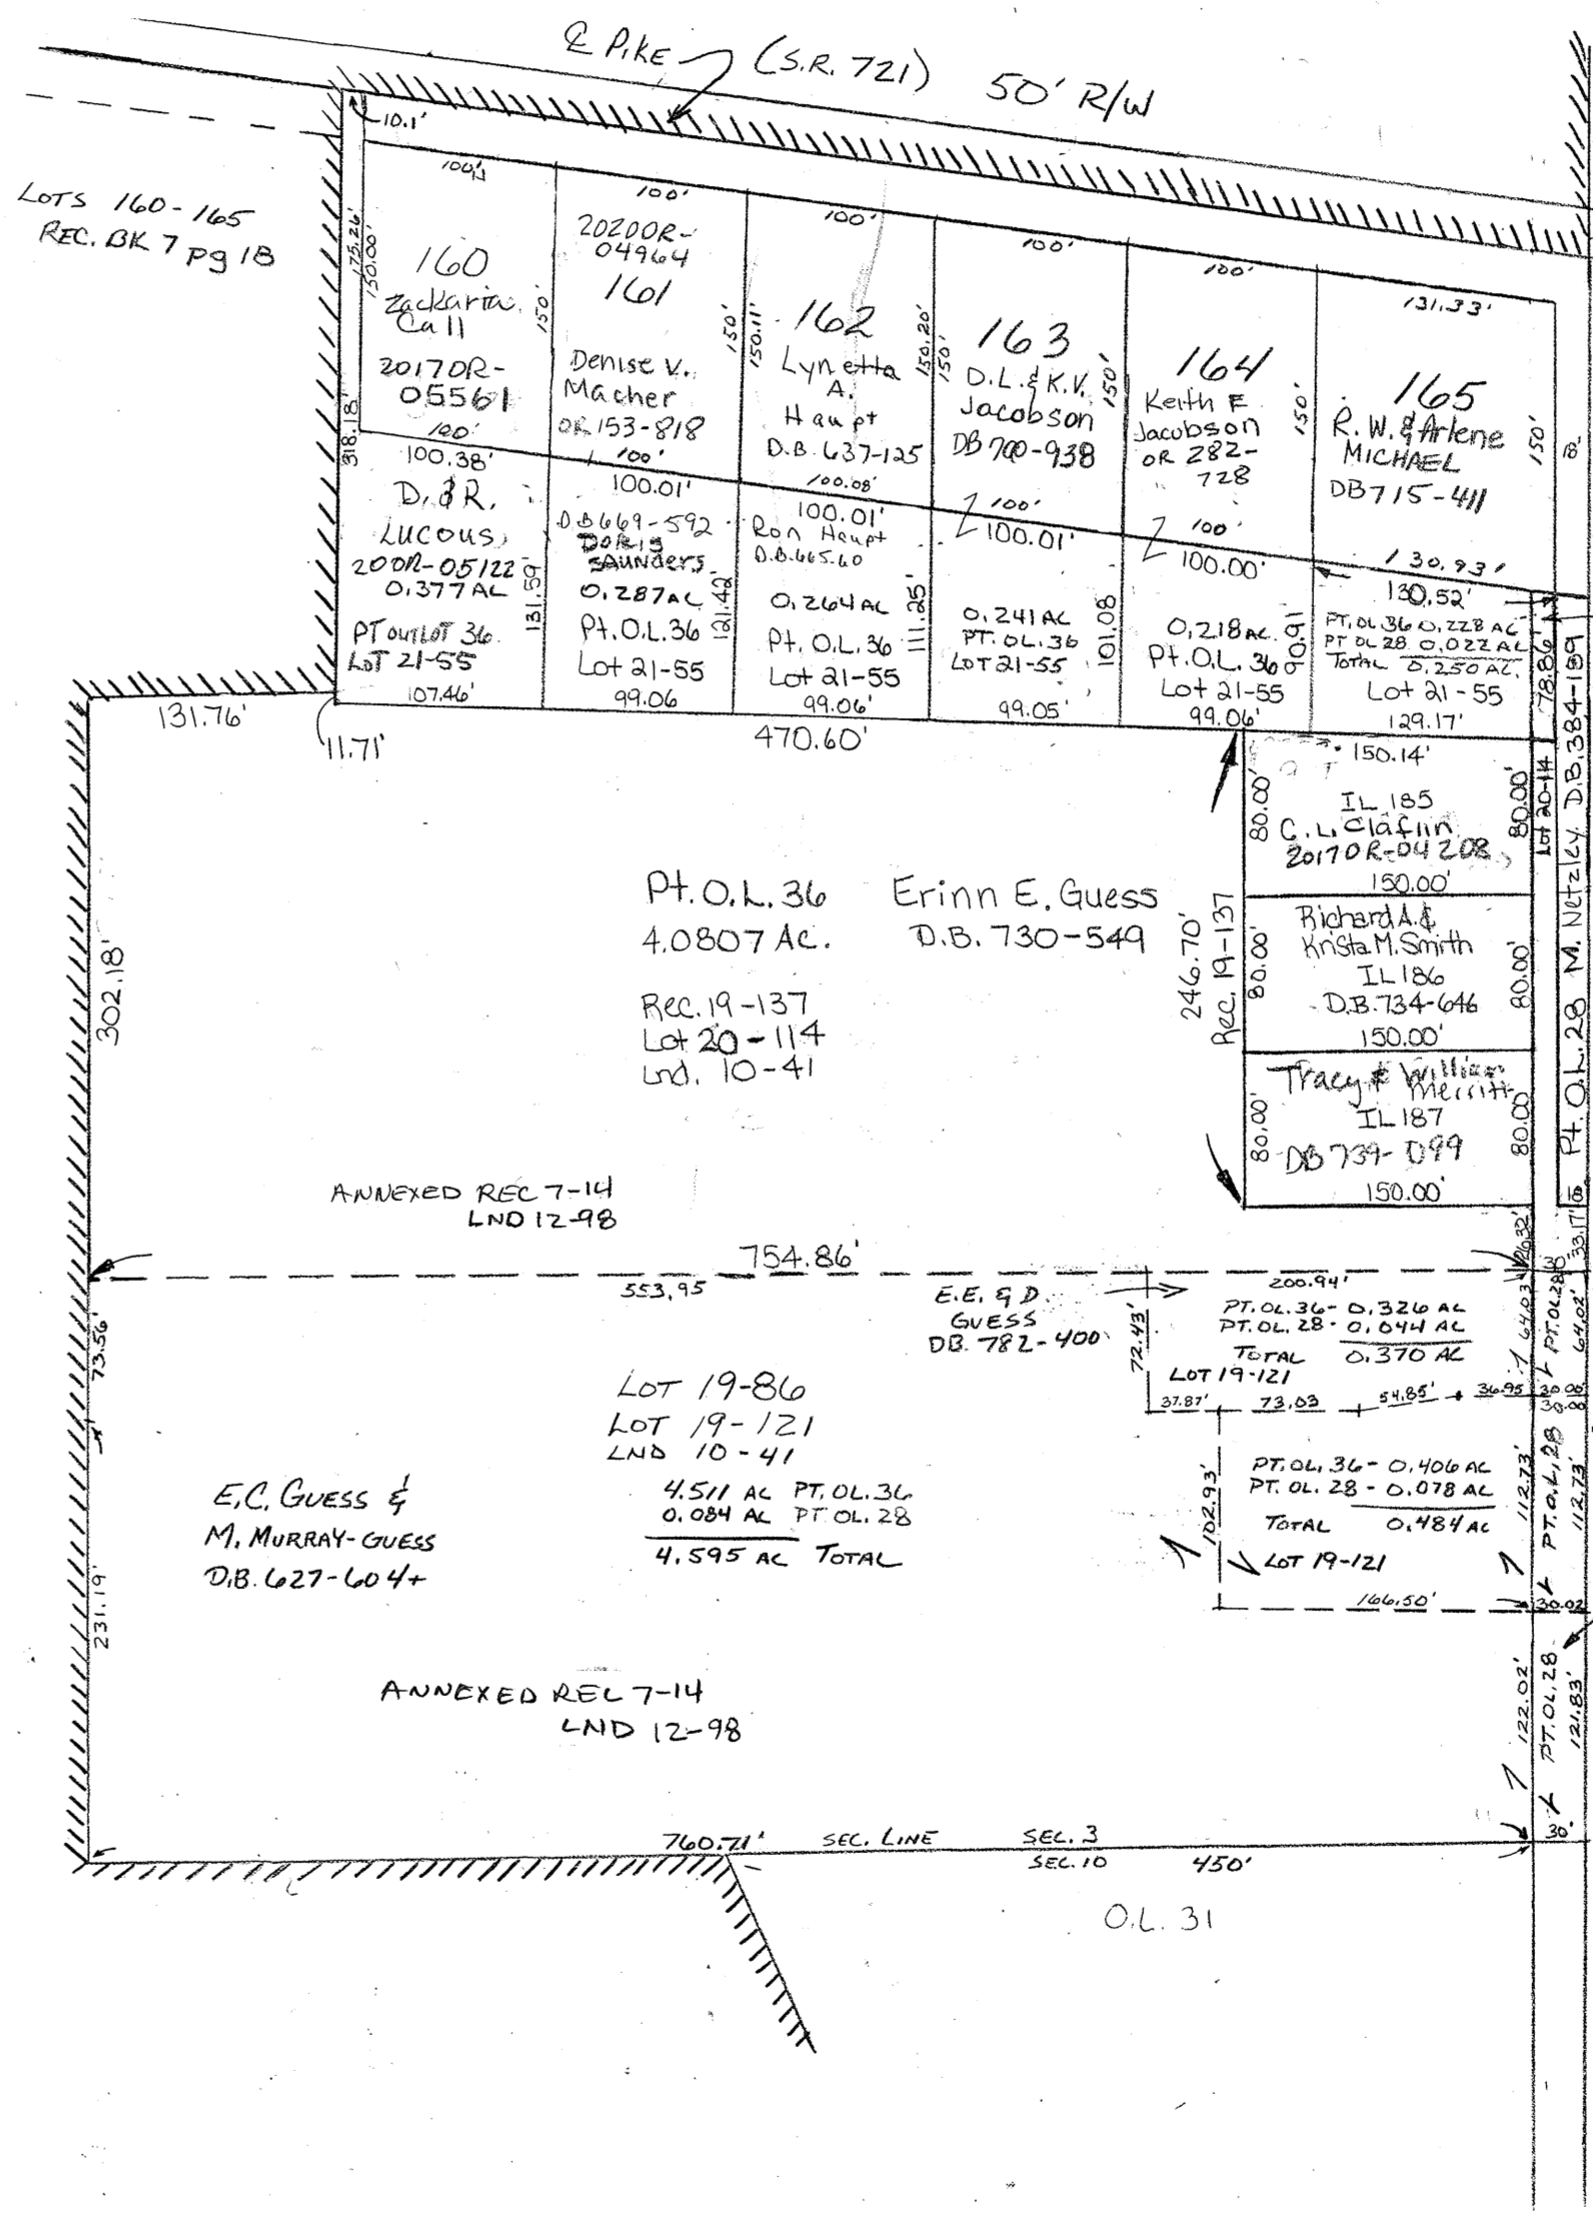

O.L. 27

Pt. O.L. 28

O.L. 36 ANNEXED
REC. 7-14
LND. 12-98

ROBERT W. &
ARLENE MICHAEL
20190R-07846

O.L. 28 Annex
REC 2-131,141

Pt. O.L. 36
4.0807 AC.
Erinn E. Guess
D.B. 730-549
REC. 19-137
Lot 20-114
Lnd. 10-41

ANNEXED REC 7-14
LND 12-98

E.C. GUESS &
M. MURRAY-GUESS
D.B. 627-604+

LOT 19-80
LOT 19-121
LND 10-41
4.511 AC PT. O.L. 36
0.084 AC PT. O.L. 28
4.595 AC TOTAL

ANNEXED REC 7-14
LND 12-98

E.E. & D.
GUESS
D.B. 782-400

PT. O.L. 36 - 0.326 AC
PT. O.L. 28 - 0.044 AC
TOTAL 0.370 AC
LOT 19-121

PT. O.L. 36 - 0.406 AC
PT. O.L. 28 - 0.078 AC
TOTAL 0.484 AC
LOT 19-121

NOTE:
LOT SURVEY 19 PG. 86 FAILED TO
SHOW STRIP IN R/W LUDLOW ST AS
PT. O.L. 28. AREA CALCULATES TO 0.084 AC.
DV 8-23-91