

Laura  
(CORPORATION)


(WARD)

(PRECINCT)

PLAT NO. 7

SCALE 1 INCH 40 FEET

SMDA NUMBER  
L36-LA004 - \_ \_ \_ \_

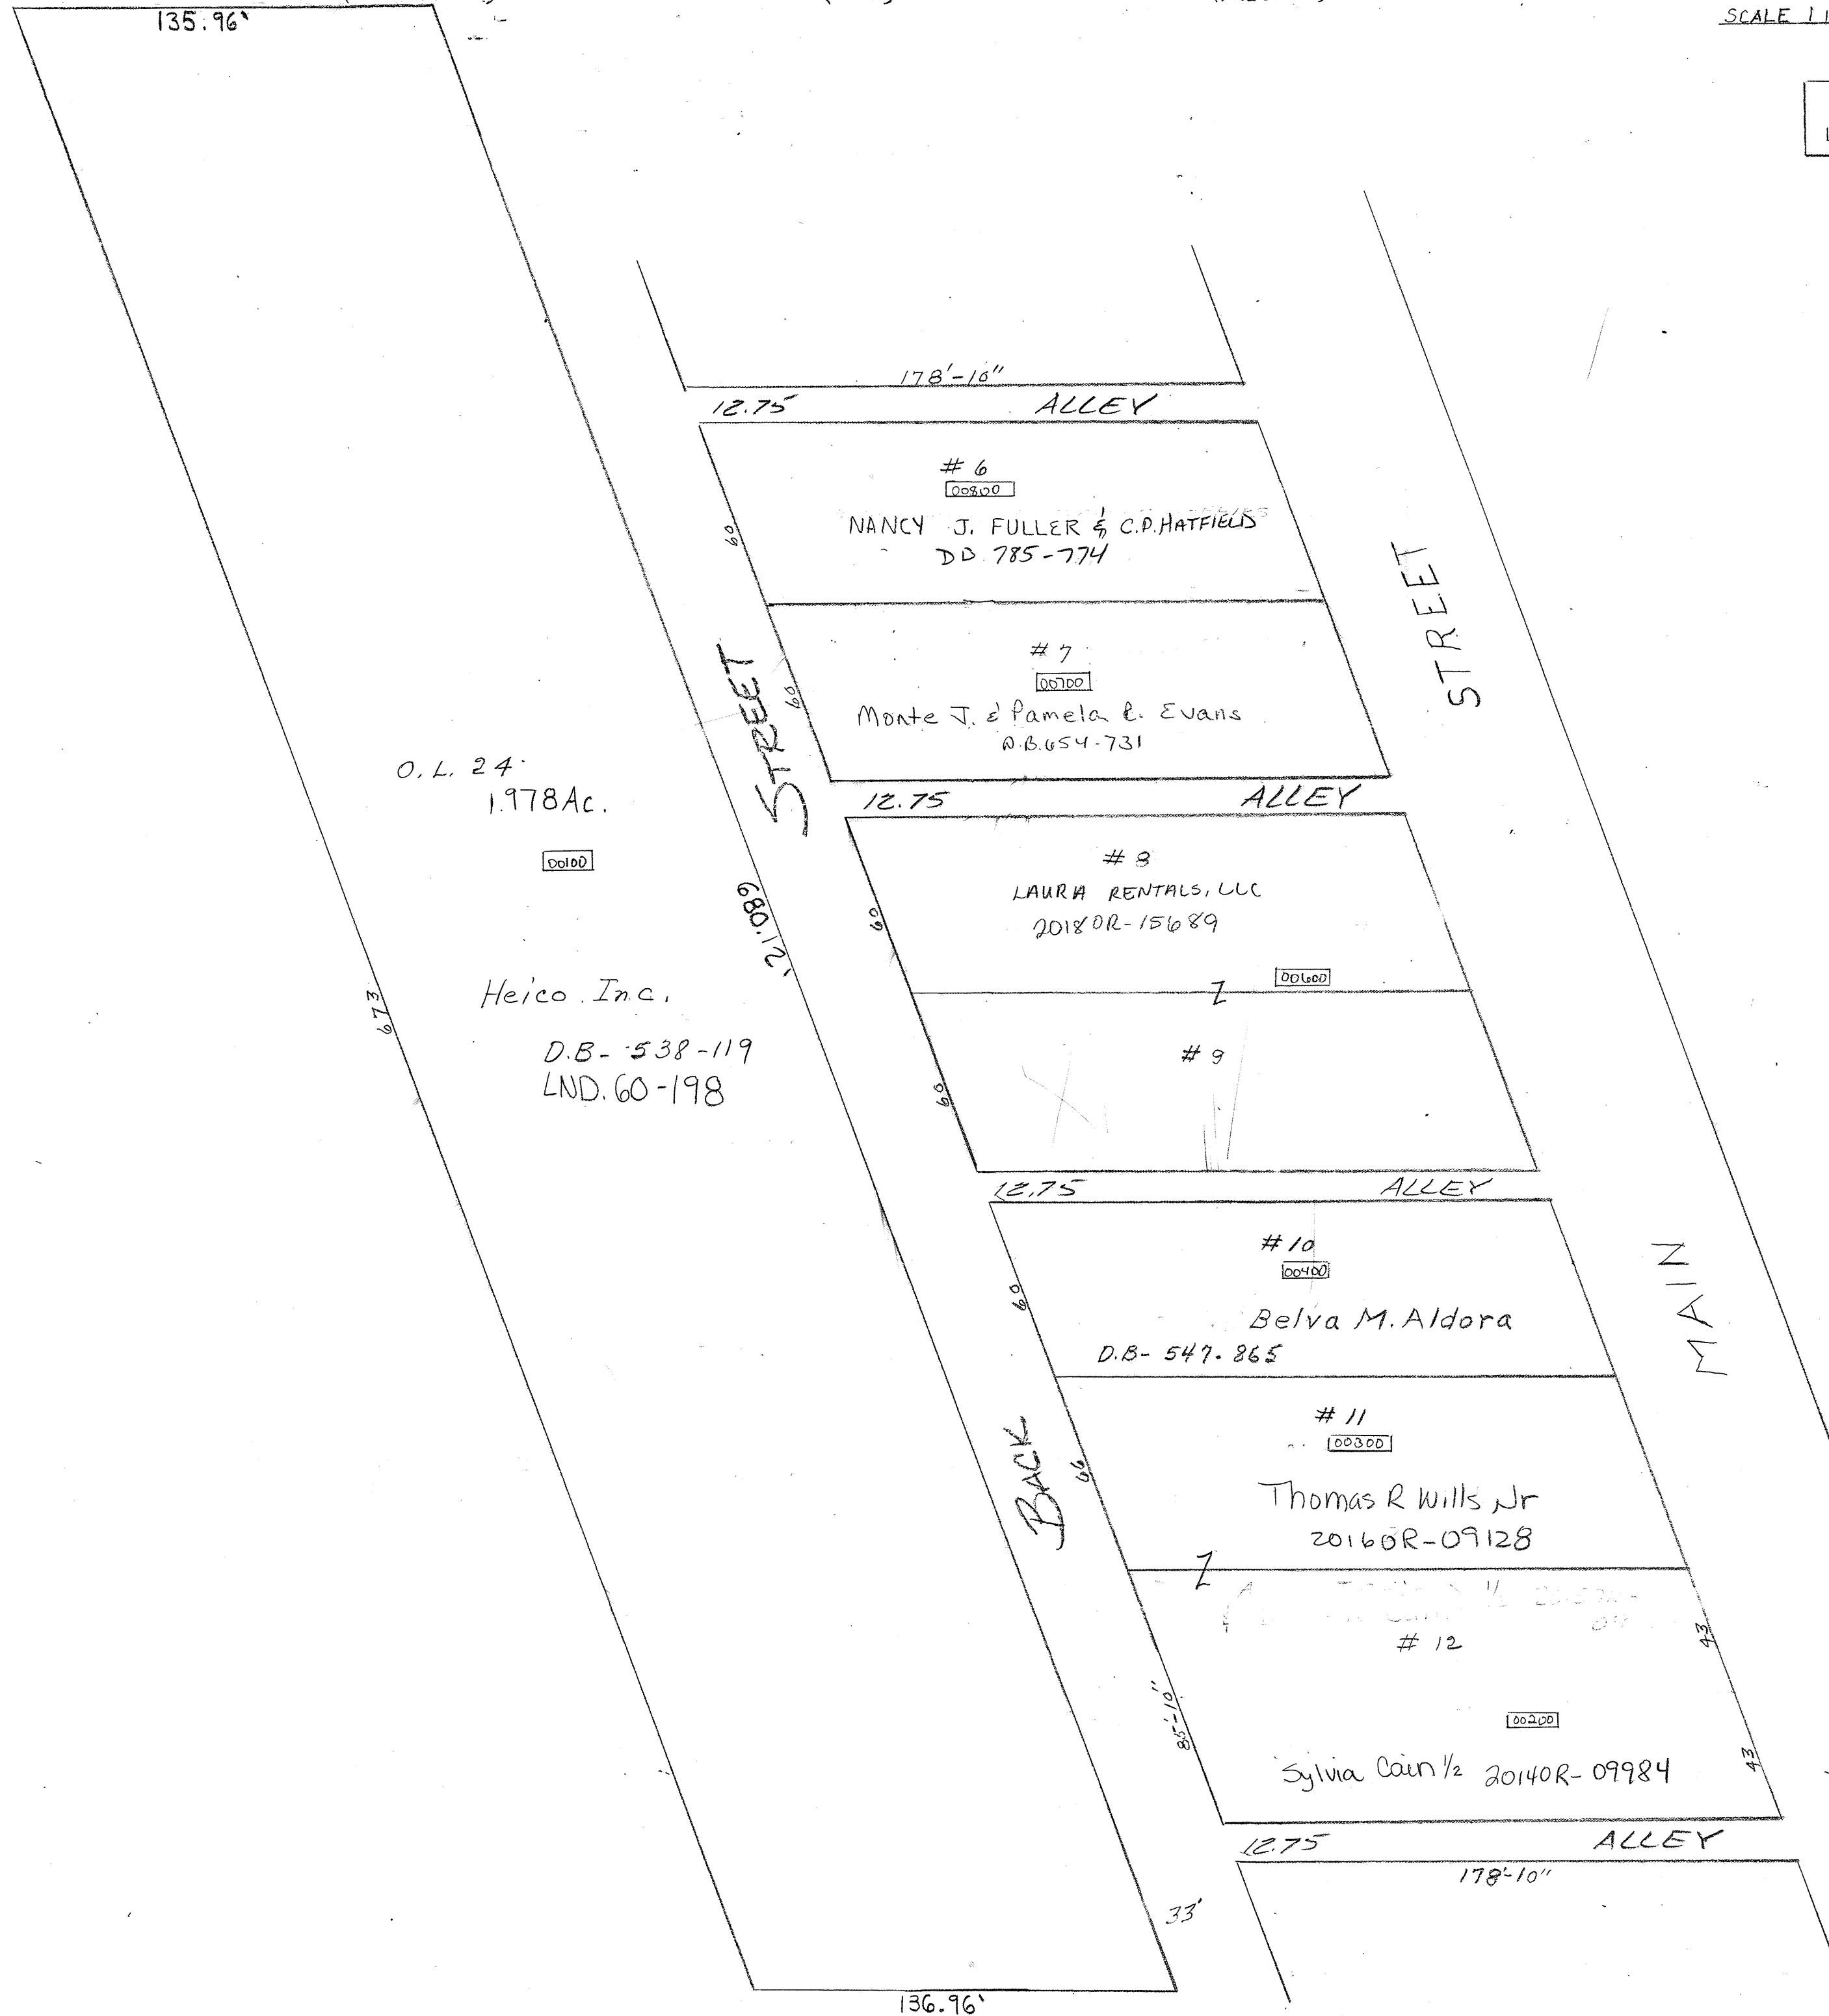

O.L. 24  
1.978Ac.

00100

Heico Inc.

D.B. 538-119  
LND. 60-198

680.12'

673'

135.96'

178'-10"

12.75'

ALLEY

# 6

00900

NANCY J. FULLER & C.P. HATFIELD  
DD. 785-774

# 7

00700

Monte J. & Pamela E. Evans  
R.B. 654-731

12.75'

ALLEY

# 8

LAURA RENTALS, LLC  
20180R-15689

00600

# 9

12.75'

ALLEY

# 10

00400

Belva M. Aldora  
D.B. 547-865

# 11

00300

Thomas R. Wills Jr  
20160R-09128

# 12

00200

Sylvia Cain 1/2 20140R-09984

12.75'

ALLEY

178'-10"

33'

136.96'

Revised: 12-16-21  
JW