


SCALE - 1" = 330'

Range 4 Town 9 Section 15 #96 SEC. 10 Newberry Township PLAT NO. 15 40' R/W

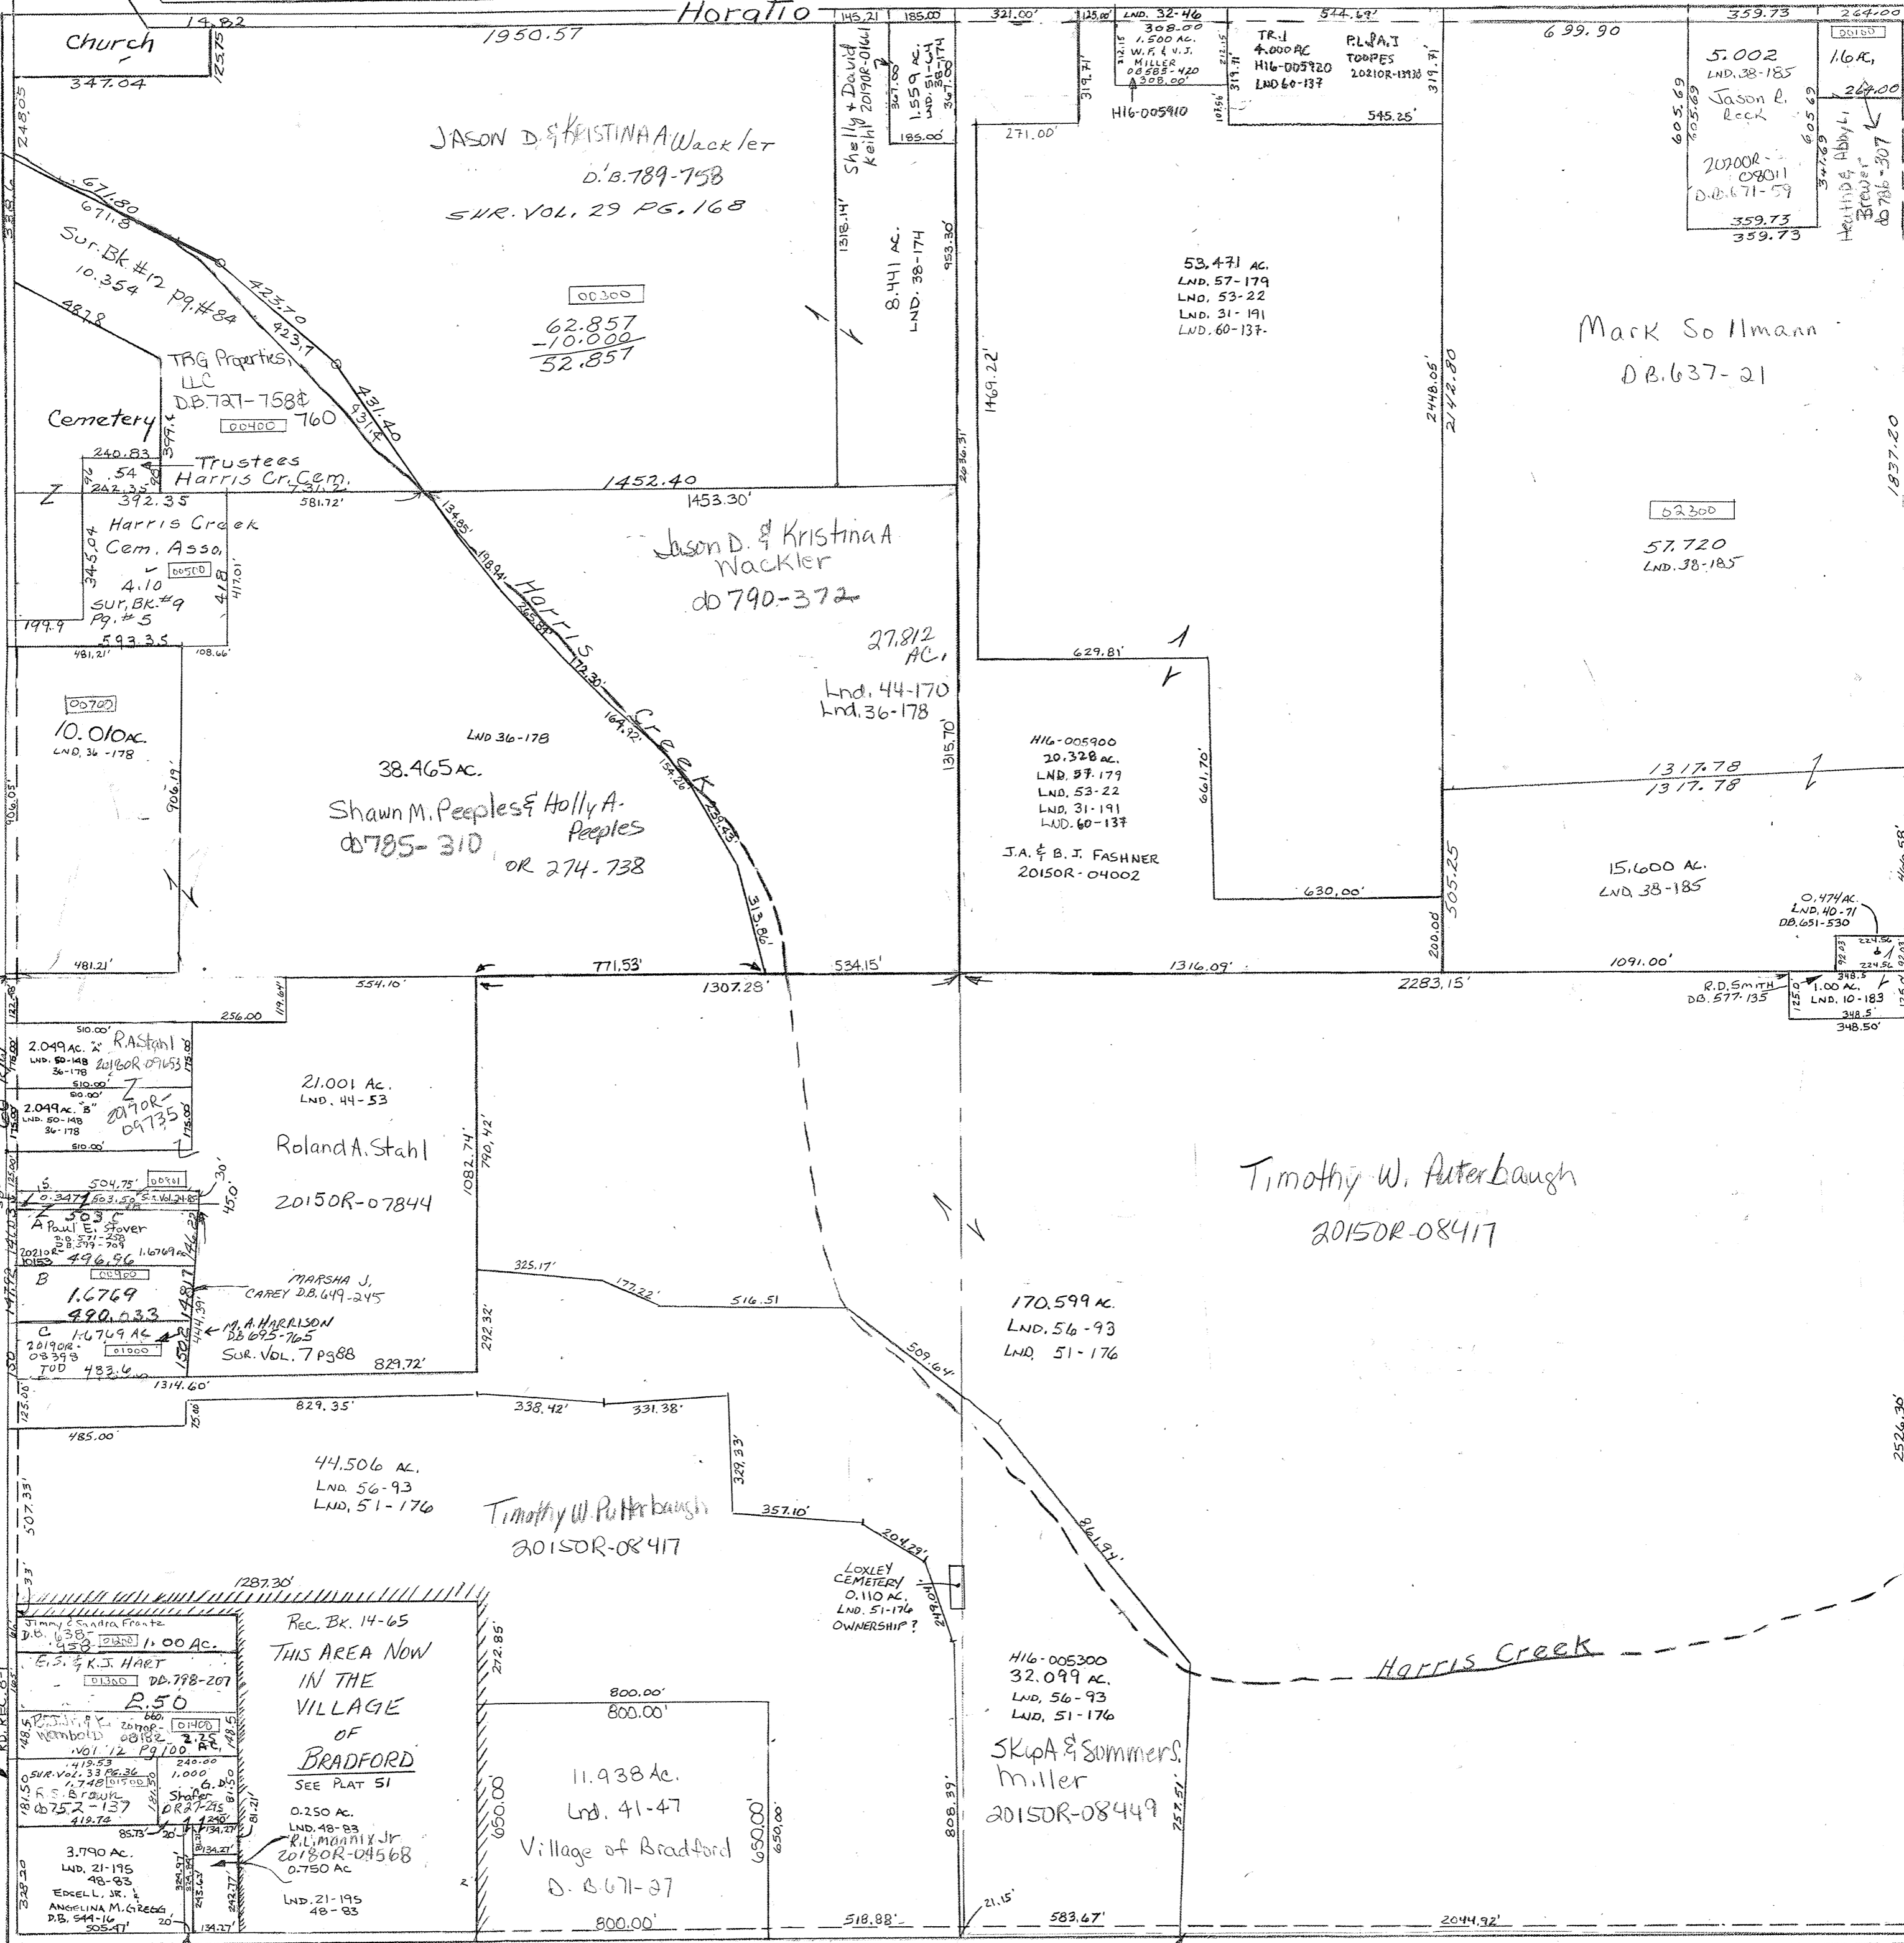

LND. 48-83 SW COR. OF SW QTR.
 LND. 41-42 S. Cen. Pt. SW QTR.
 LND. 44-170 SE COR NW QTR.
 LOCATION ST. RT. # 721 REC. VOL. 8 PG. 133
 SURVEYS -
 Vol. 7 Pg. 88 - M. Cen. Pt. S.W.
 Vol. 9 Pg. 183 - N.E. Cor. S.E.
 Vol. 12 Pg. 184 - NW. Cen. Pt. NW.
 Vol. 12 Pg. 180 - SW. Cen. Pt. SW.
 Vol. 13 Pg. 133 - Location ST. RT. # 721

NORTH SCALE 330'

NUMBER - 711

SEC. 14

E. BOARDMAN - BOARDMAN RD. #86 - 40' R/W
RD. REC. 5-208

REVISED 6-10-21 A. Palmer LND 57-179

SEC. 22

KLINGER RD. #89 - 60' R/W