

Range 5 Town 8

Section 29 Newberry Township


SCALE - 1" = 330'

NW Cor NE QTR - Lnd. 42-136  
 NW Cor NE QTR - Lot 23-80  
 Cen. Pt. NE QTR - Lnd. 47-71  
 NE Cor. NE QTR. - LND. 51-82


Vol 10 - Pg 116 - E Cen Pt SW  
 11 " 22 - S Cen Pt SE  
 13 " 196 - SE Pt SW  
 15 " 75 - NW Pt NE  
 16 " 160 - N.E. Pt NE  
 17 " 152 - N.W. Pt NE  
 18 " 30 - N.E. Cor NE  
 20 " 173 - N.W. Pt SE  
 21 " 33 - E Pt. N.W. Sec 29

116 - N Pt SE  
 309 - SE Pt NE  
 16 - Cen Pt Sec - Covington  
 30 - Covington  
 39 - N.E. Cor NE  
 156 - Annexation

Surveys +  
 Vol. 2 page  
 Vol. 3 page  
 Vol. 5 page  
 Lot Vol. 4 page  
 9  
 9

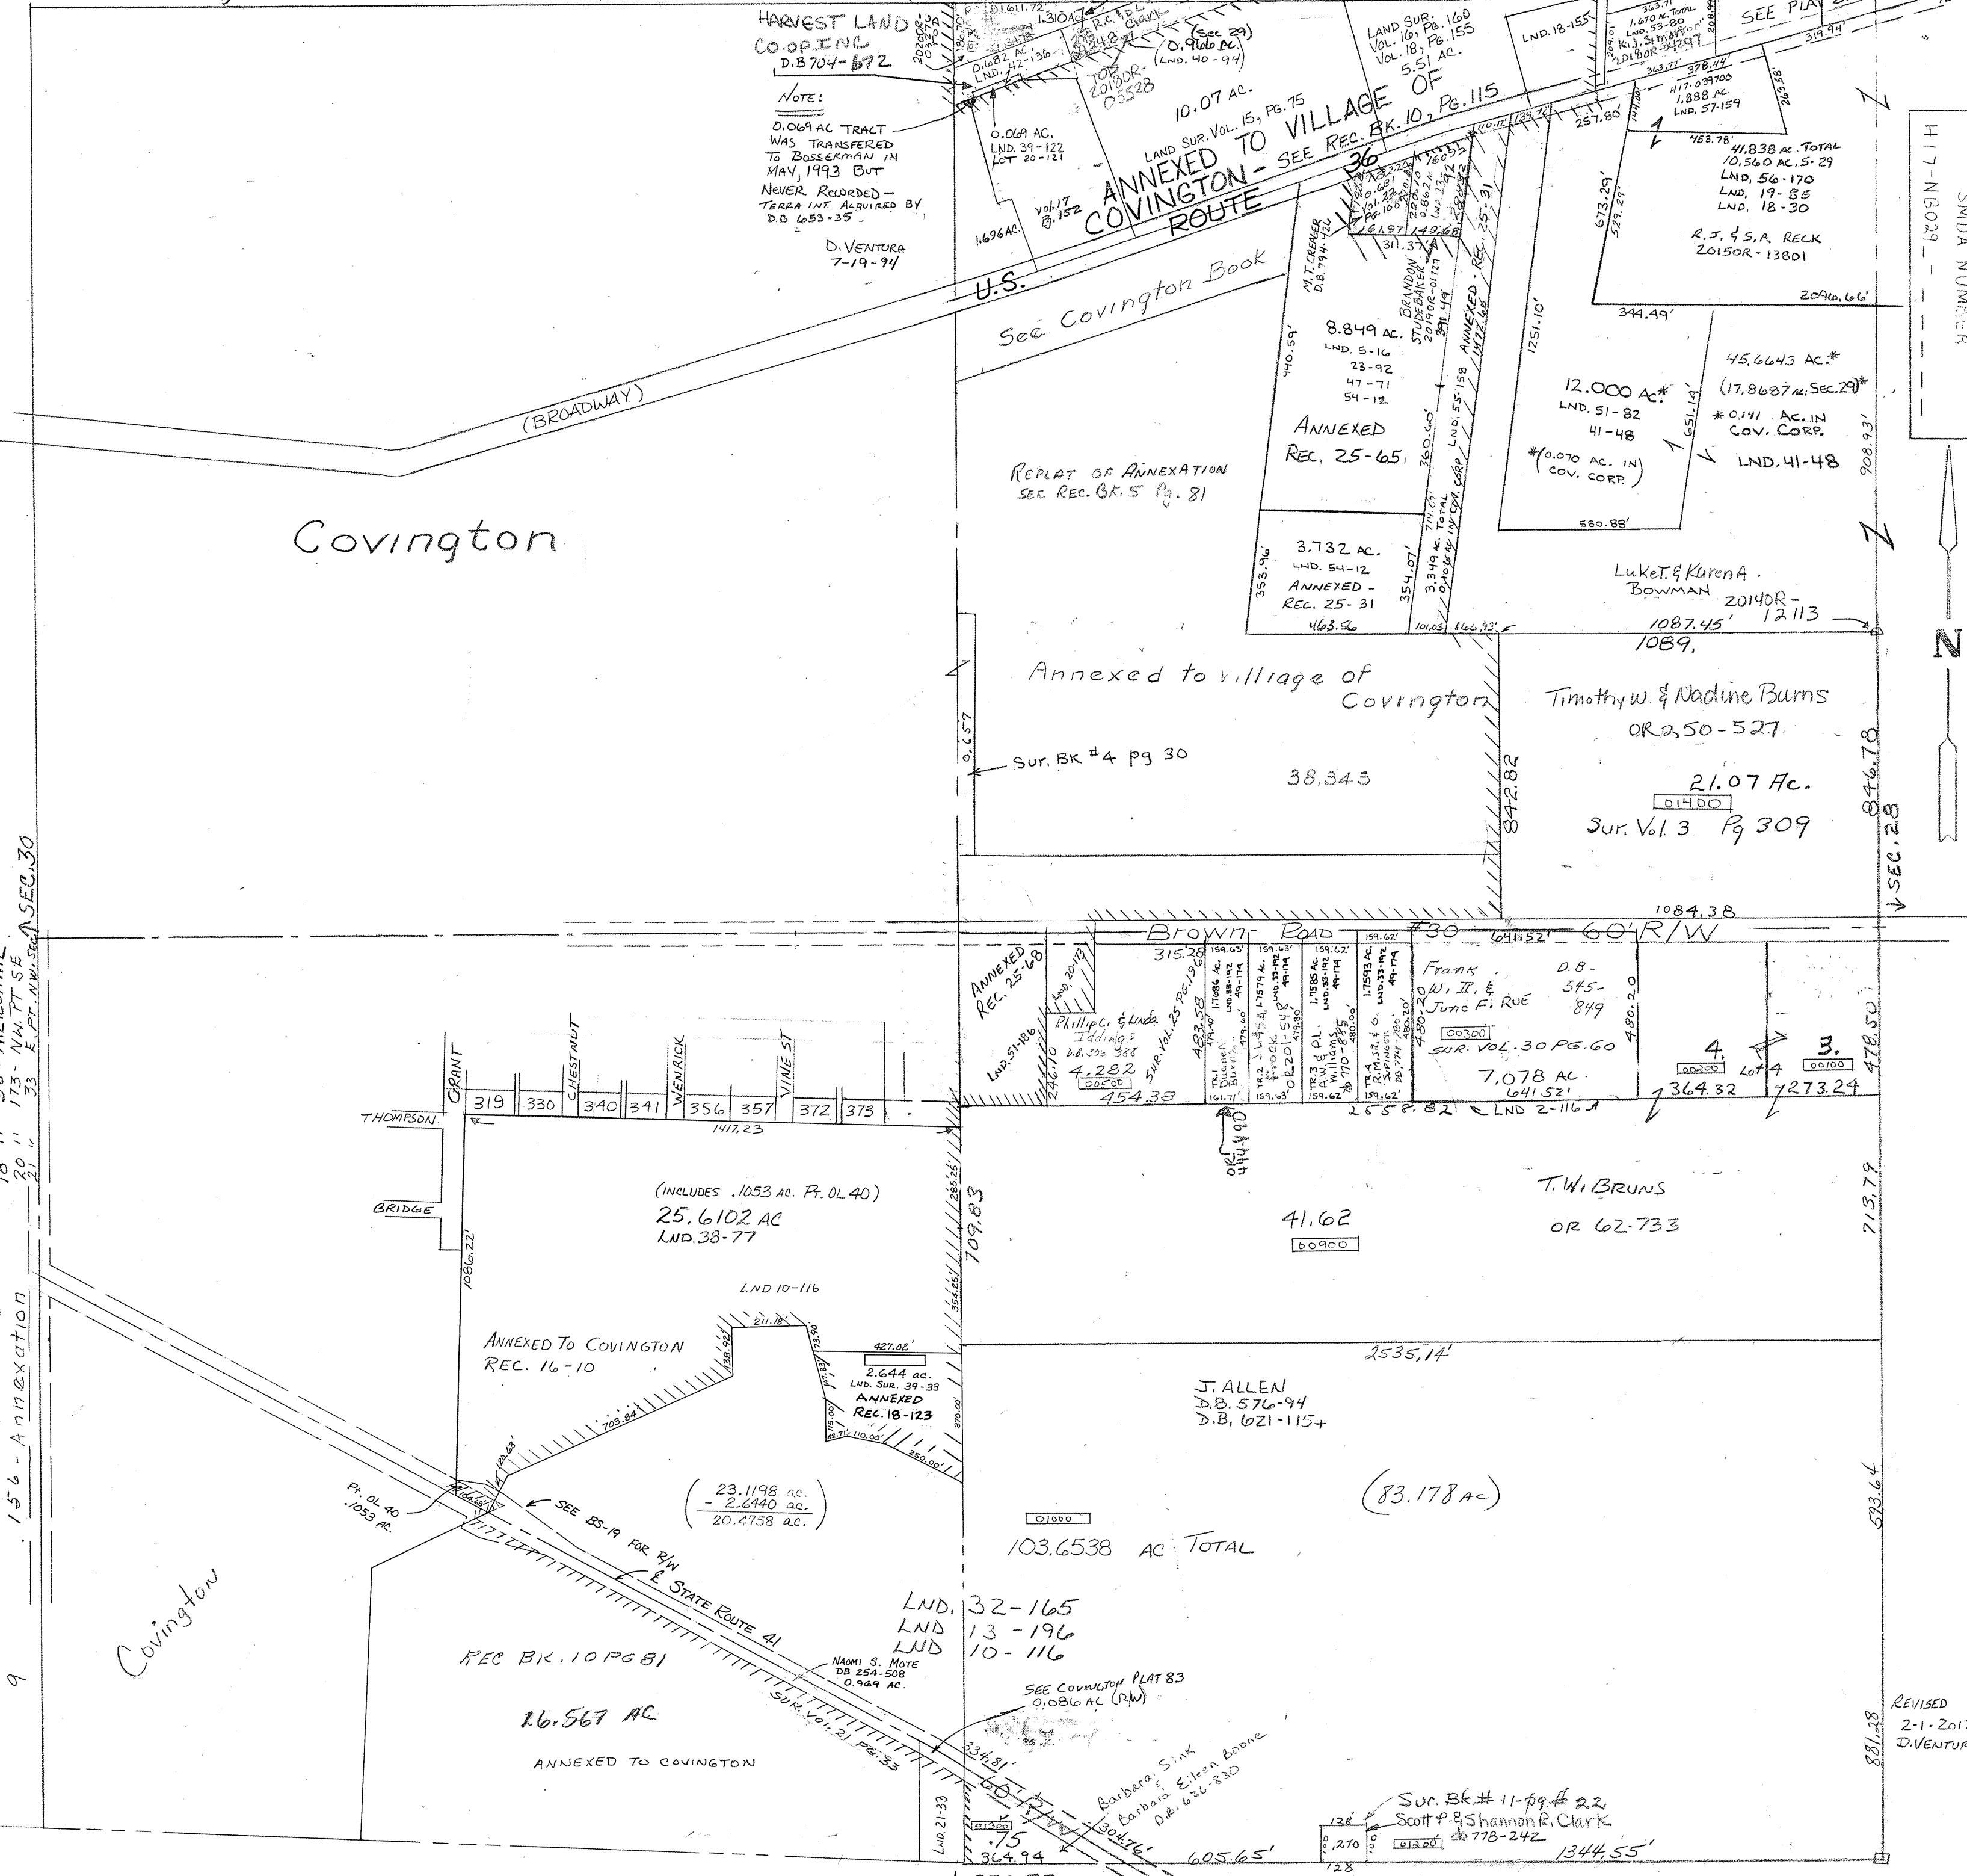

SMDA NUMBER  
H 17-NB029

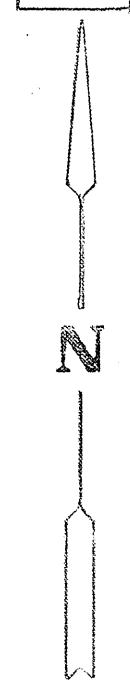

REVISED  
2-1-2017  
D. VENTURA