

# MONROE TWP.

# MIAMI COUNTY, OHIO

# PLAT 2

## Section 8, Town 4, Range 6

SCALE: 1" = 400'

## SEC. 8

SMDA NUMBER  
G14-M0002

### SURVEYS

#### N.E. QUARTER

SUR. VOL. 3, PG. 20  
4, PG. 51  
14, PG. 153  
31, PG. 20  
31, PG. 69  
32, PG. 57

REC. 24-63  
RD. REC. 8-195

Lnd. 42-104  
Lnd. 47-21

#### S.E. QUARTER

SEE PLAT 2A


#### S.W. QUARTER

SUR. VOL. 36, PG. 1  
LND. 58-156

#### N.W. QUARTER

SUR. VOL. 29, PG. 181  
LND VOL. 38 PG. 190  
LND VOL. 39 PG. 196  
LND. 57-149  
LND. 58-156

REC. 16-51

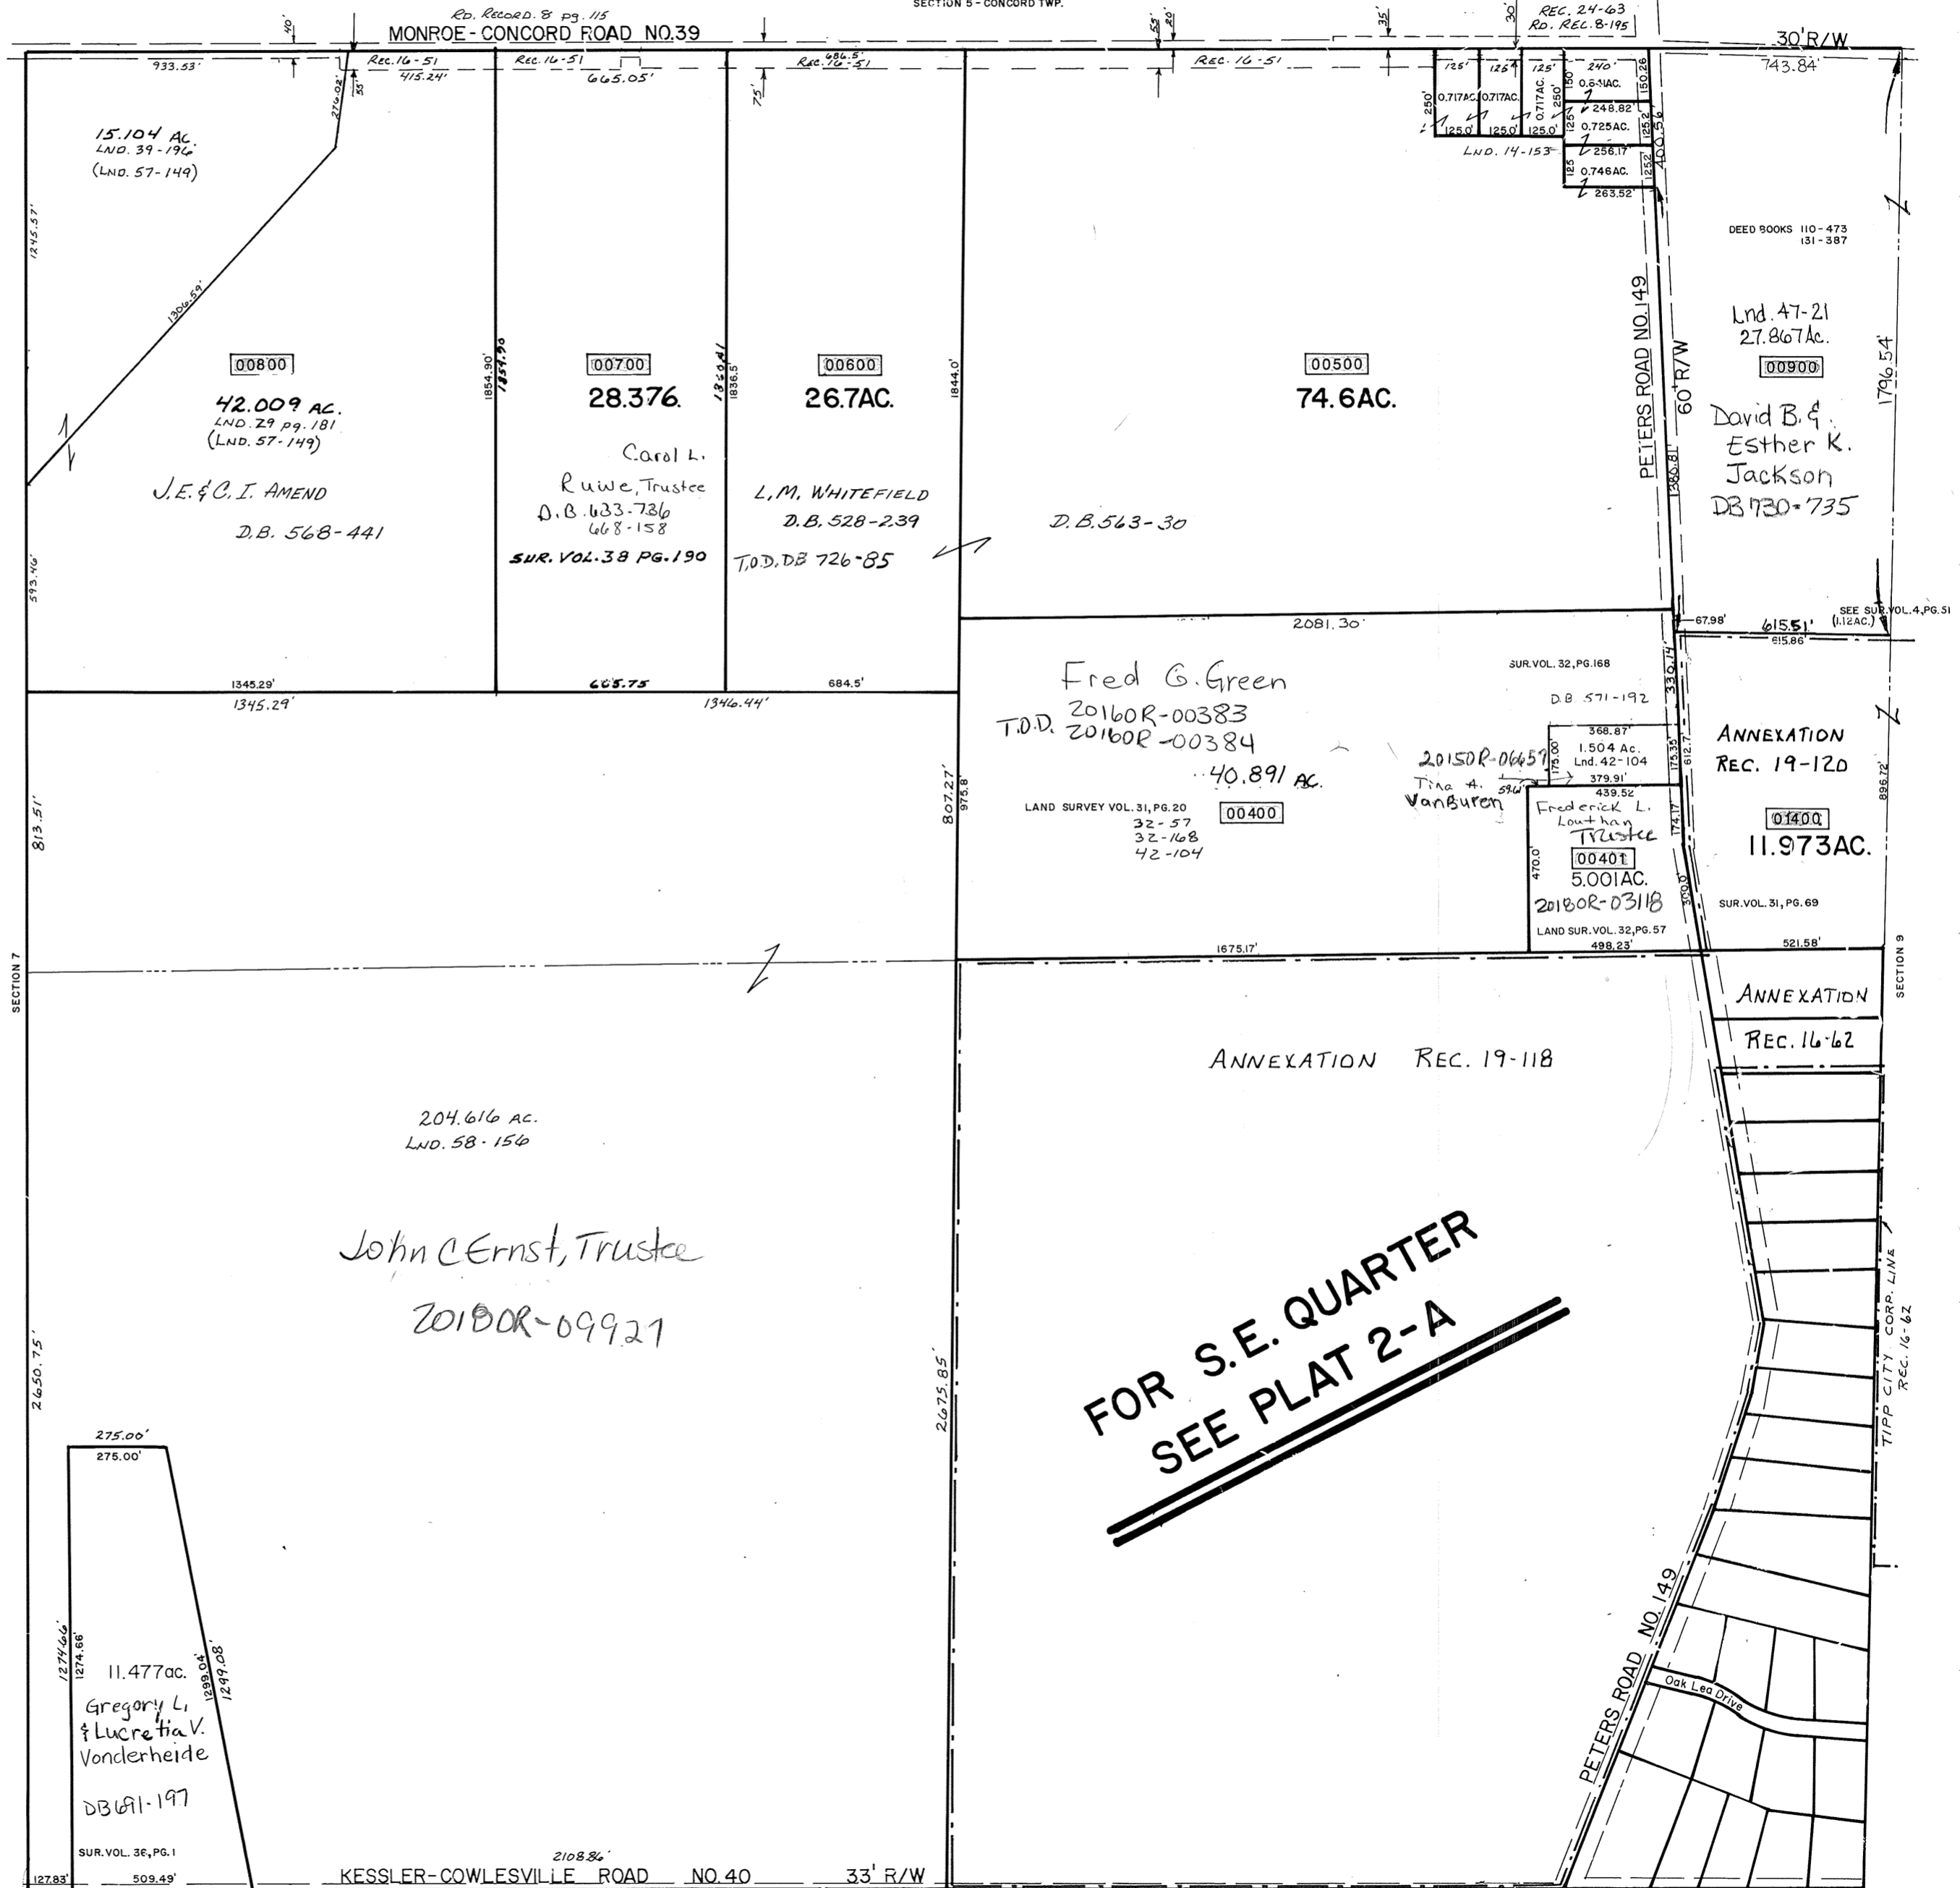

HALF SECTION LINE  
SECTION LINE  
CENTERLINE  
RIGHT-OF-WAY  
PROPERTY LINE