

# MONROE TWP.

# MIAMI COUNTY, OHIO

# PLAT 2

## Section 8, Town 4, Range 6

SCALE: 1" = 400'

## SEC. 8

PARCEL NUMBER  
G14-


### SURVEYS

**N.E. QUARTER**  
 SUR. VOL. 3, PG. 20  
 4, PG. 51  
 14, PG. 153  
 31, PG. 20  
 31, PG. 69  
 32, PG. 57  
 Lnd. 42-104  
 Lnd. 47-21  
 REC. 24-63  
 RD. REC. 8-195

**S.E. QUARTER**  
 SEE PLAT 2A

**S.W. QUARTER**  
 SUR. VOL. 36, PG. 1  
 LND. 58-156

**N.W. QUARTER**  
 SUR. VOL. 29, PG. 181  
 LND VOL. 38 PG. 190  
 LND VOL. 39 PG. 196  
 LND. 57-149  
 LND. 58-156  
 REC. 16-51

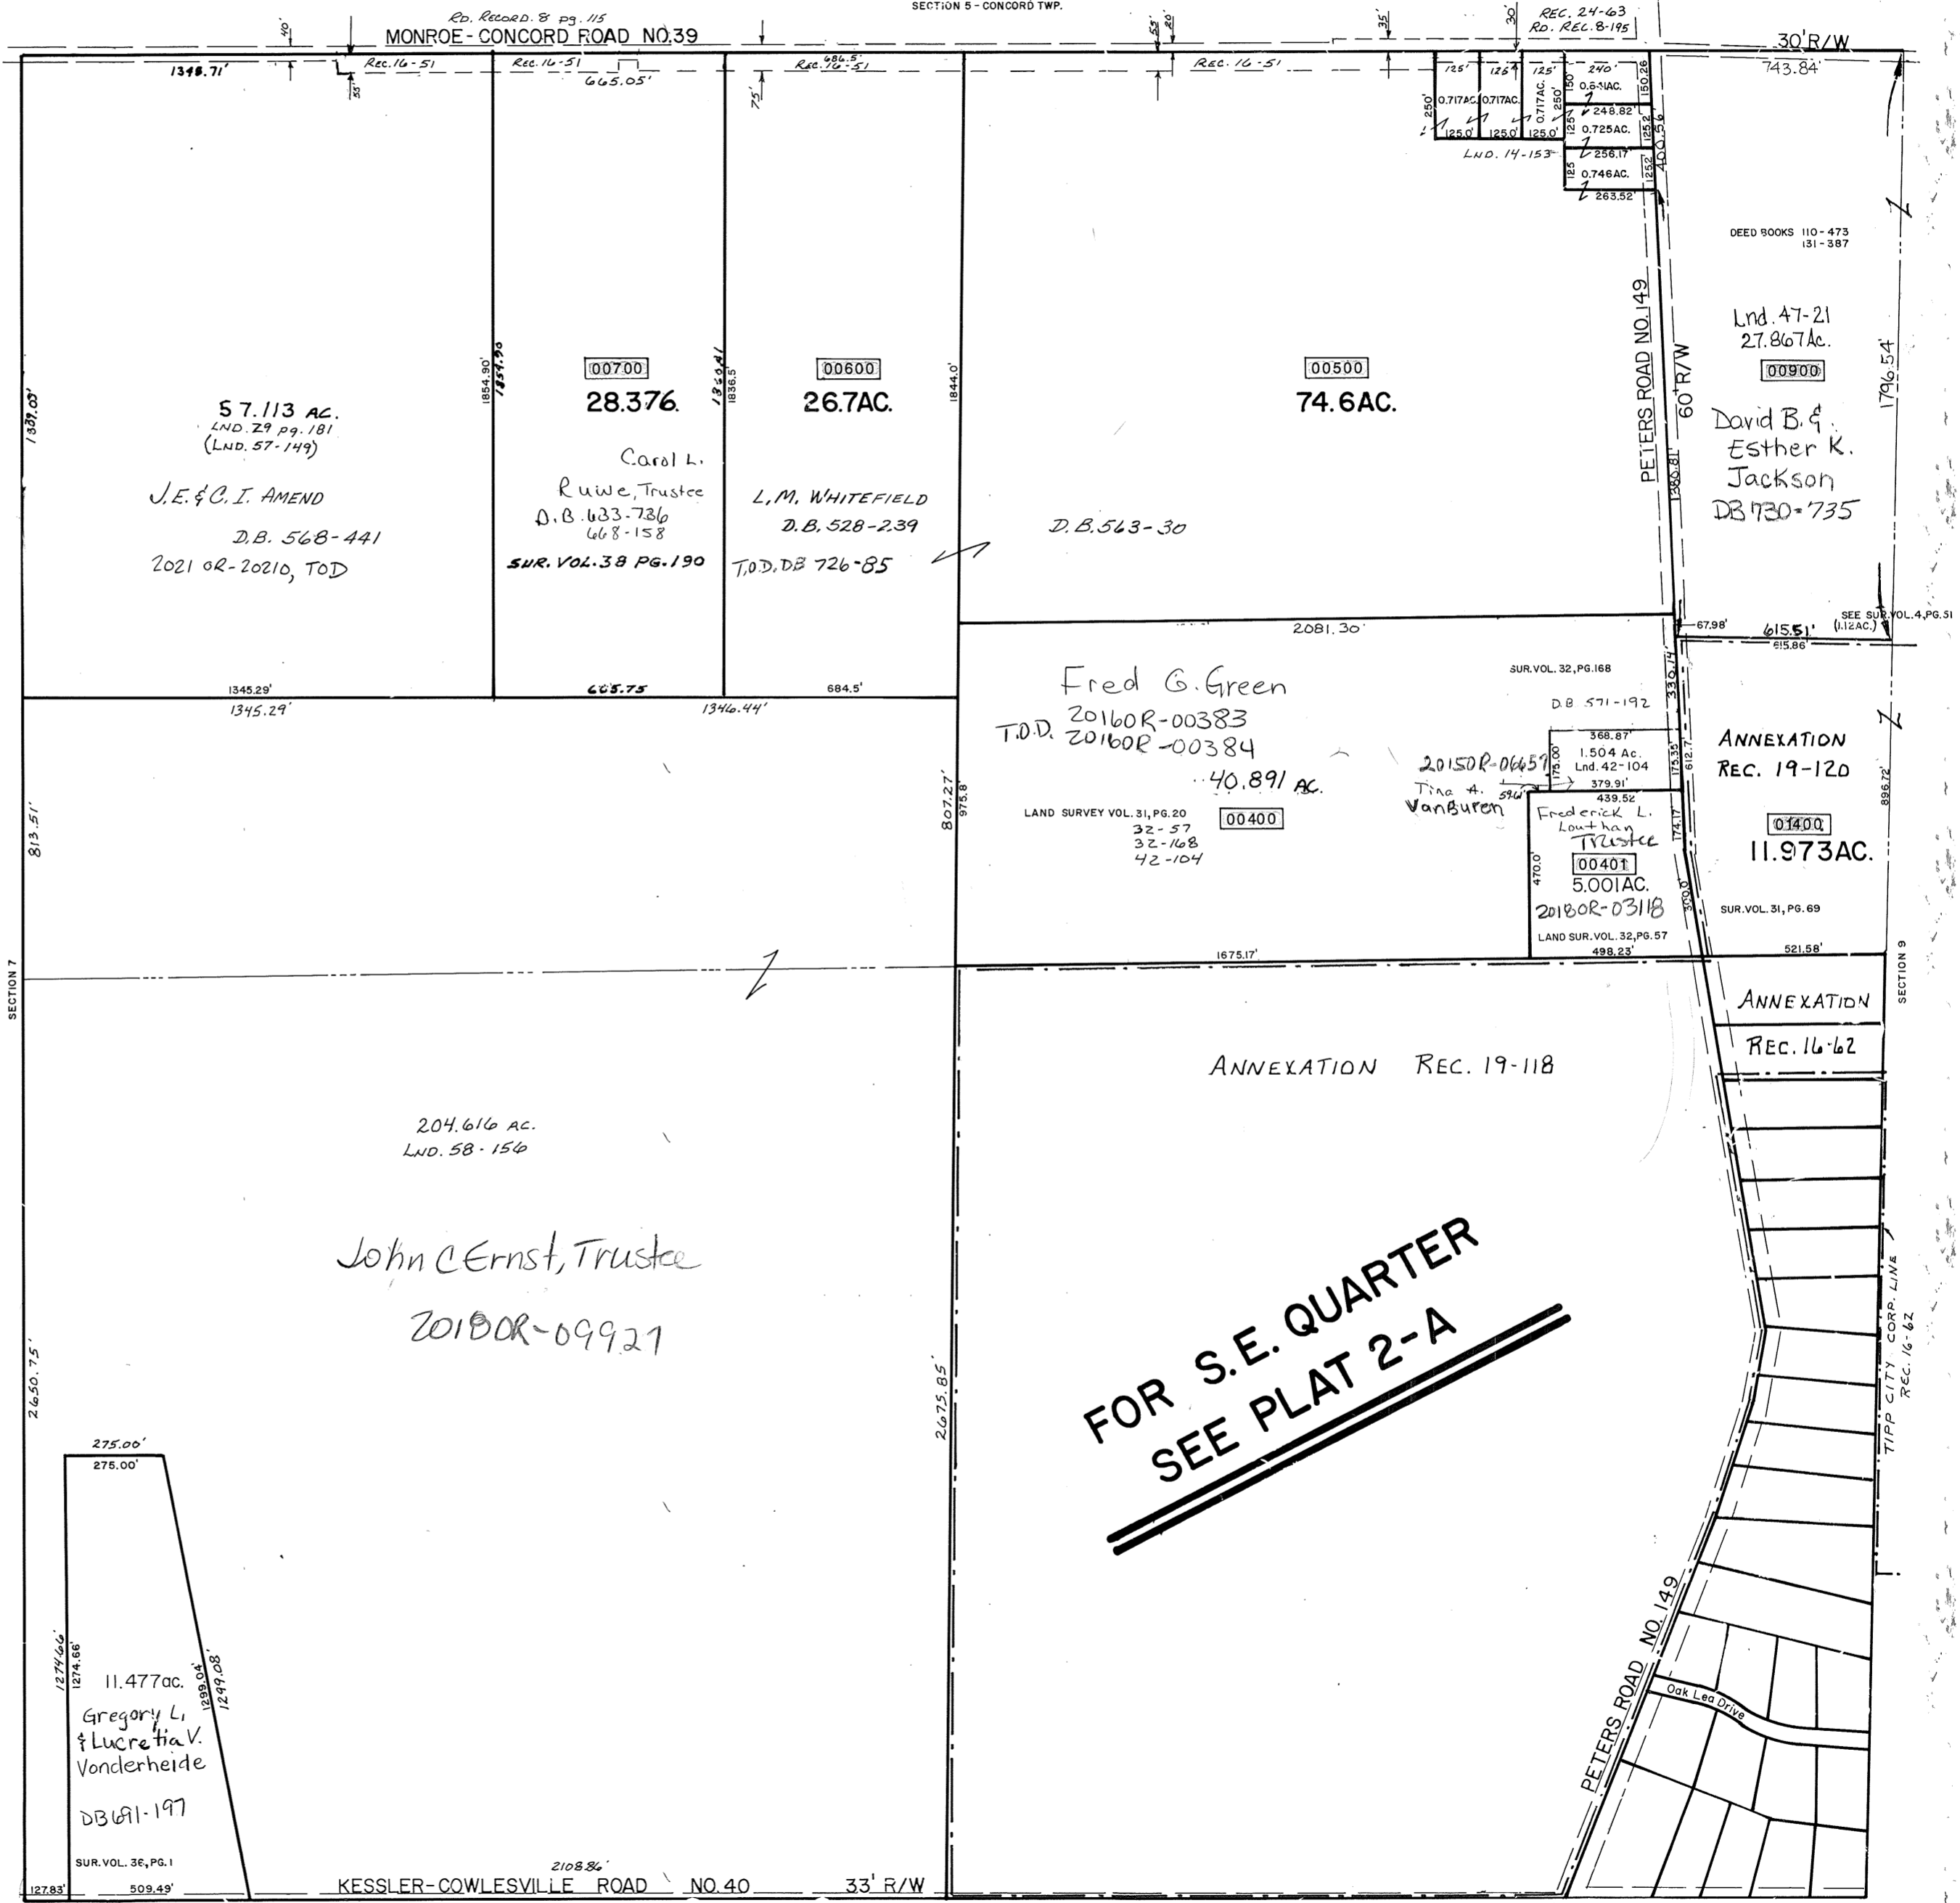

HALF SECTION LINE  
 SECTION LINE  
 CENTERLINE  
 RIGHT-OF-WAY  
 PROPERTY LINE