

MONROE TWP.

MIAMI COUNTY, OHIO

PLAT 2-A

Section 8, Town 4, Range 6


S. E. Quarter SEC. 8
SCALE: 1" = 200'

SMDA NUMBER
G12-MO002A-


SURVEYS & RECORD PLATS

LAND SURVEY VOL. 15 PG. 132
16 PG. 178
18 PG. 129

RECORDER'S BOOK 8, PG. 139
11, PG. 87

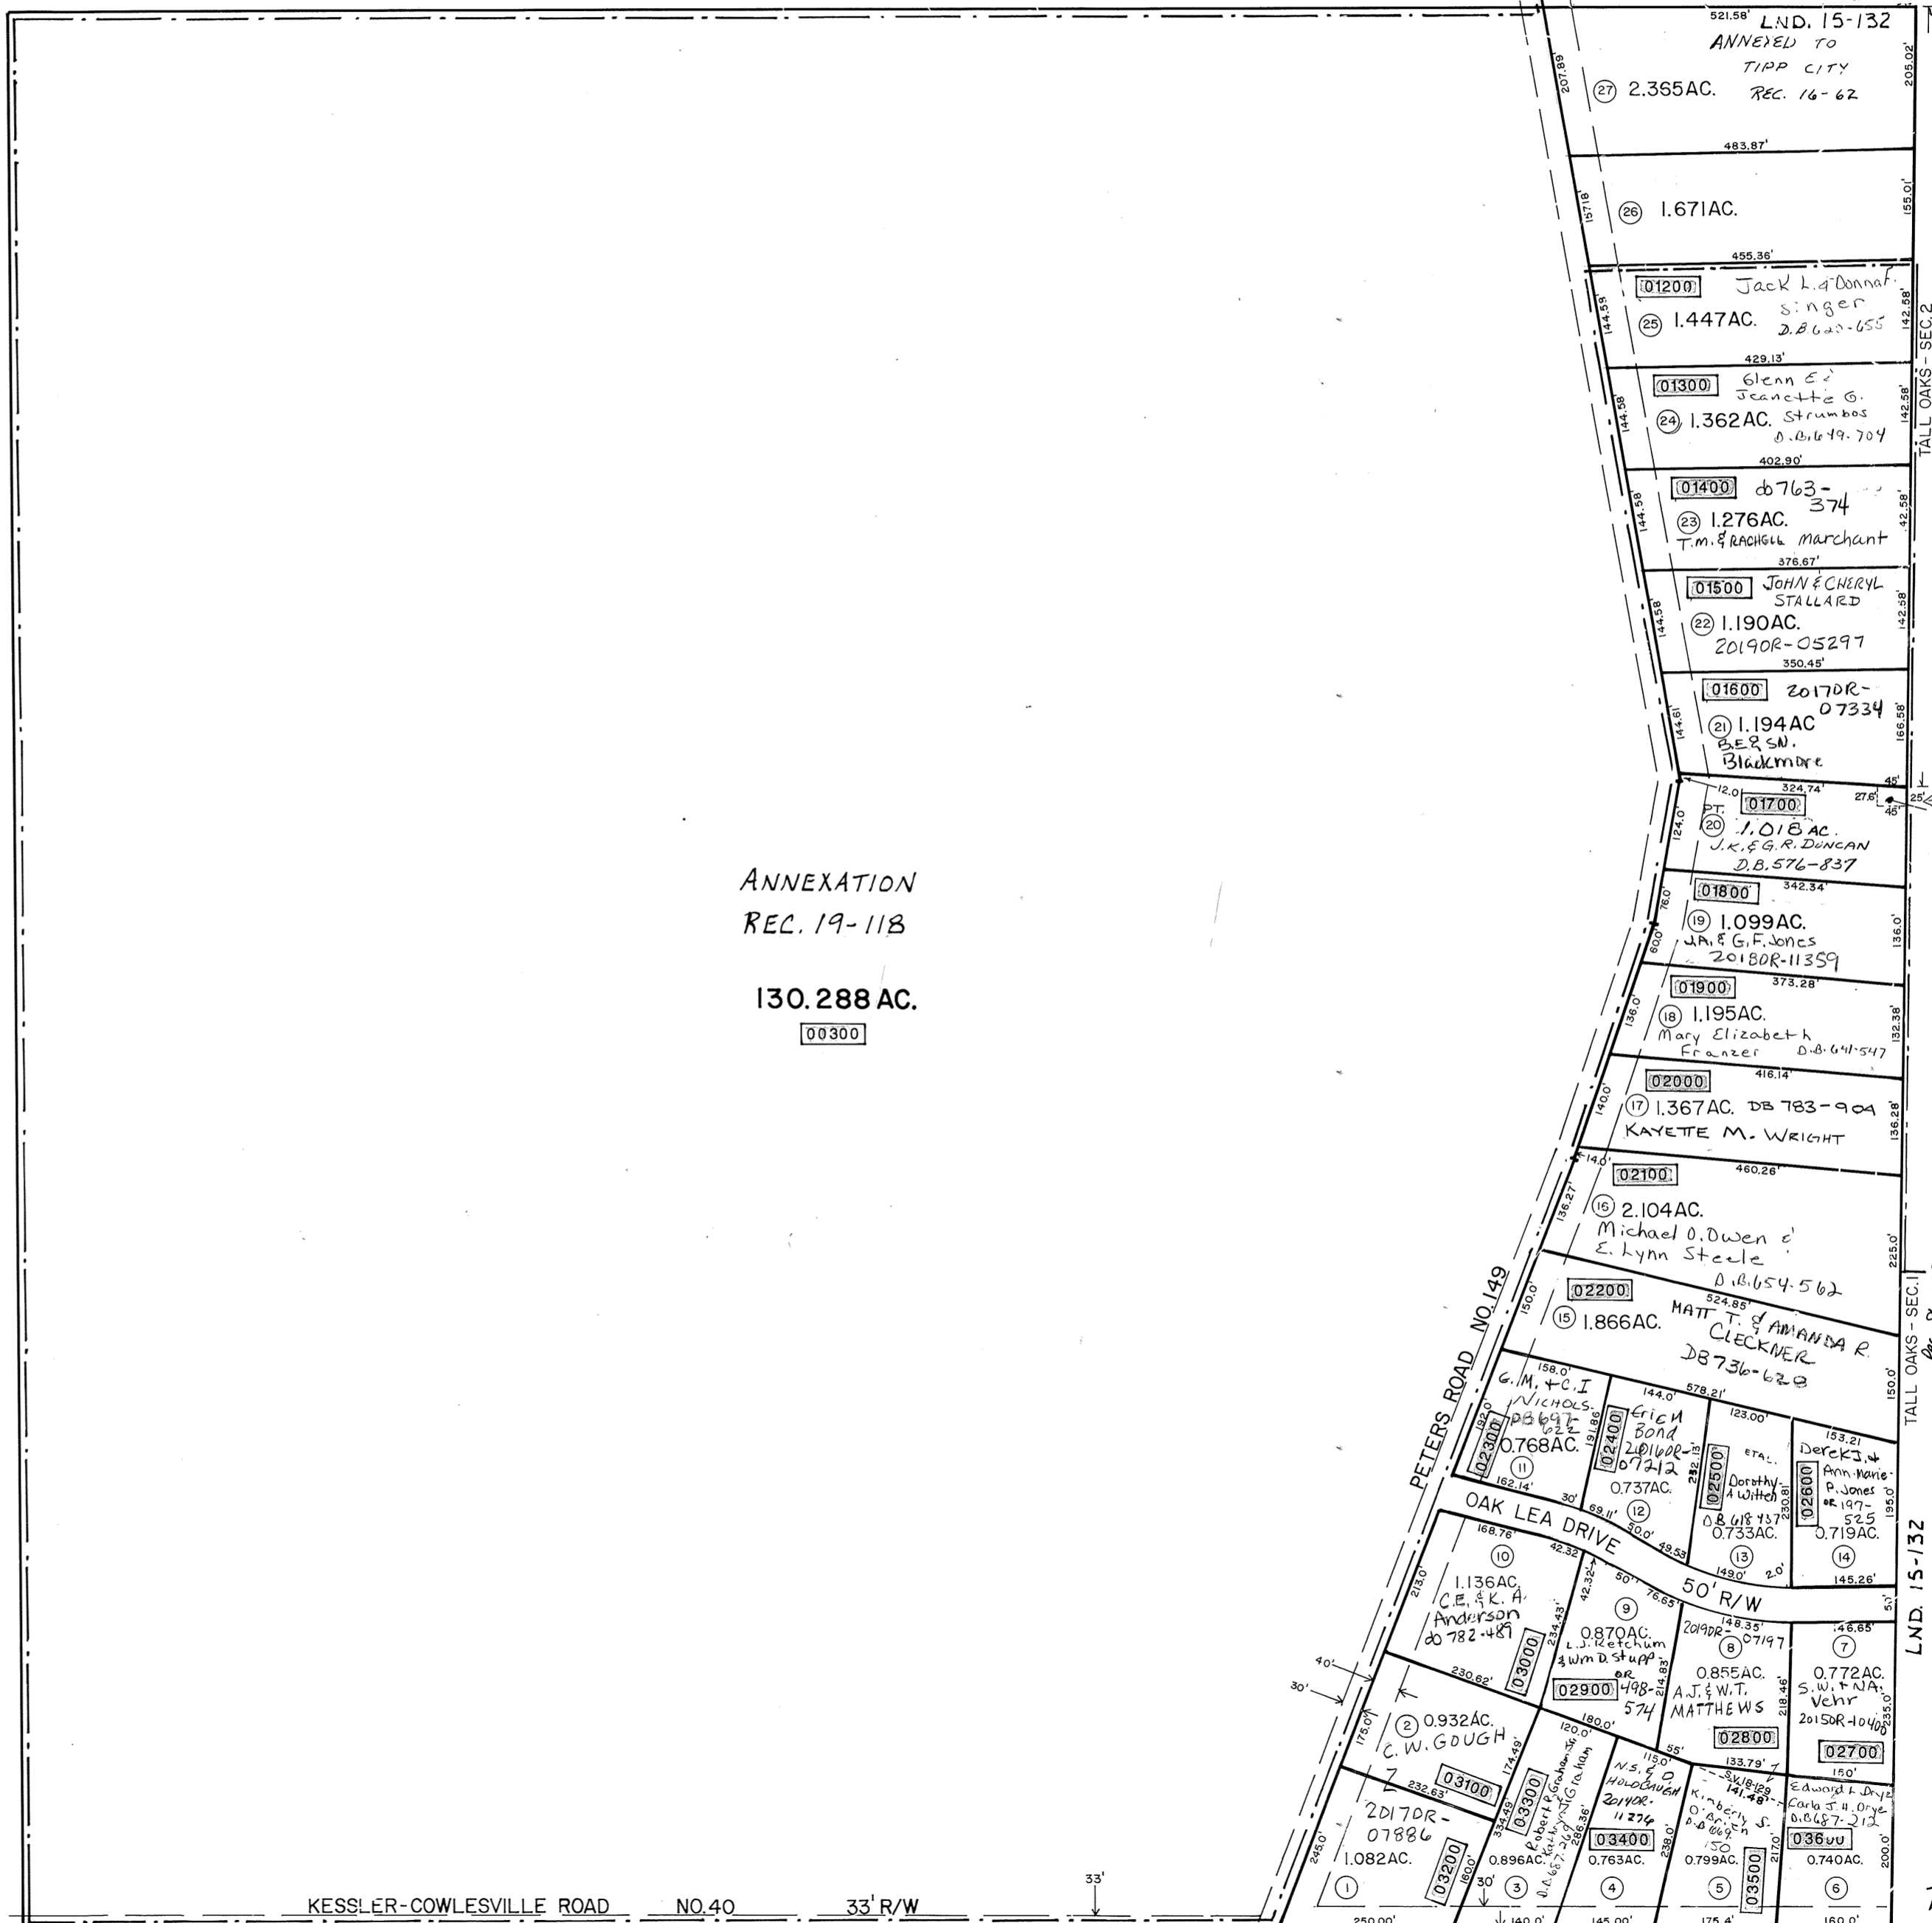

HIGHWAY CENTERLINE (WHEN NOT A PROPERTY LINE)
SECTION LINE
HALF SECTION LINE
PLATTED LOT DIVISION LINE
HIGHWAY RIGHT-OF-WAY
PROPERTY LINE

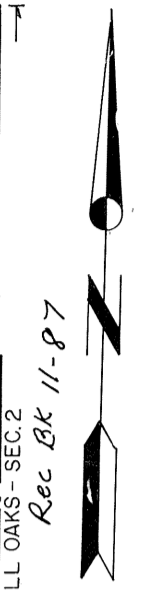

TALL OAKS - SEC. 2
REC. BK 11-87

LAND 15-178
PT. LOT 20
20170R-10408
Vecher Energy
01701

TALL OAKS - SEC. 1
REC. 8-139

TALL OAKS - SEC. 1
LAND 15-132

KESSLER-COWLESVILLE ROAD NO. 40 33' R/W

LAND 15-132

REVISED
2-26-03