
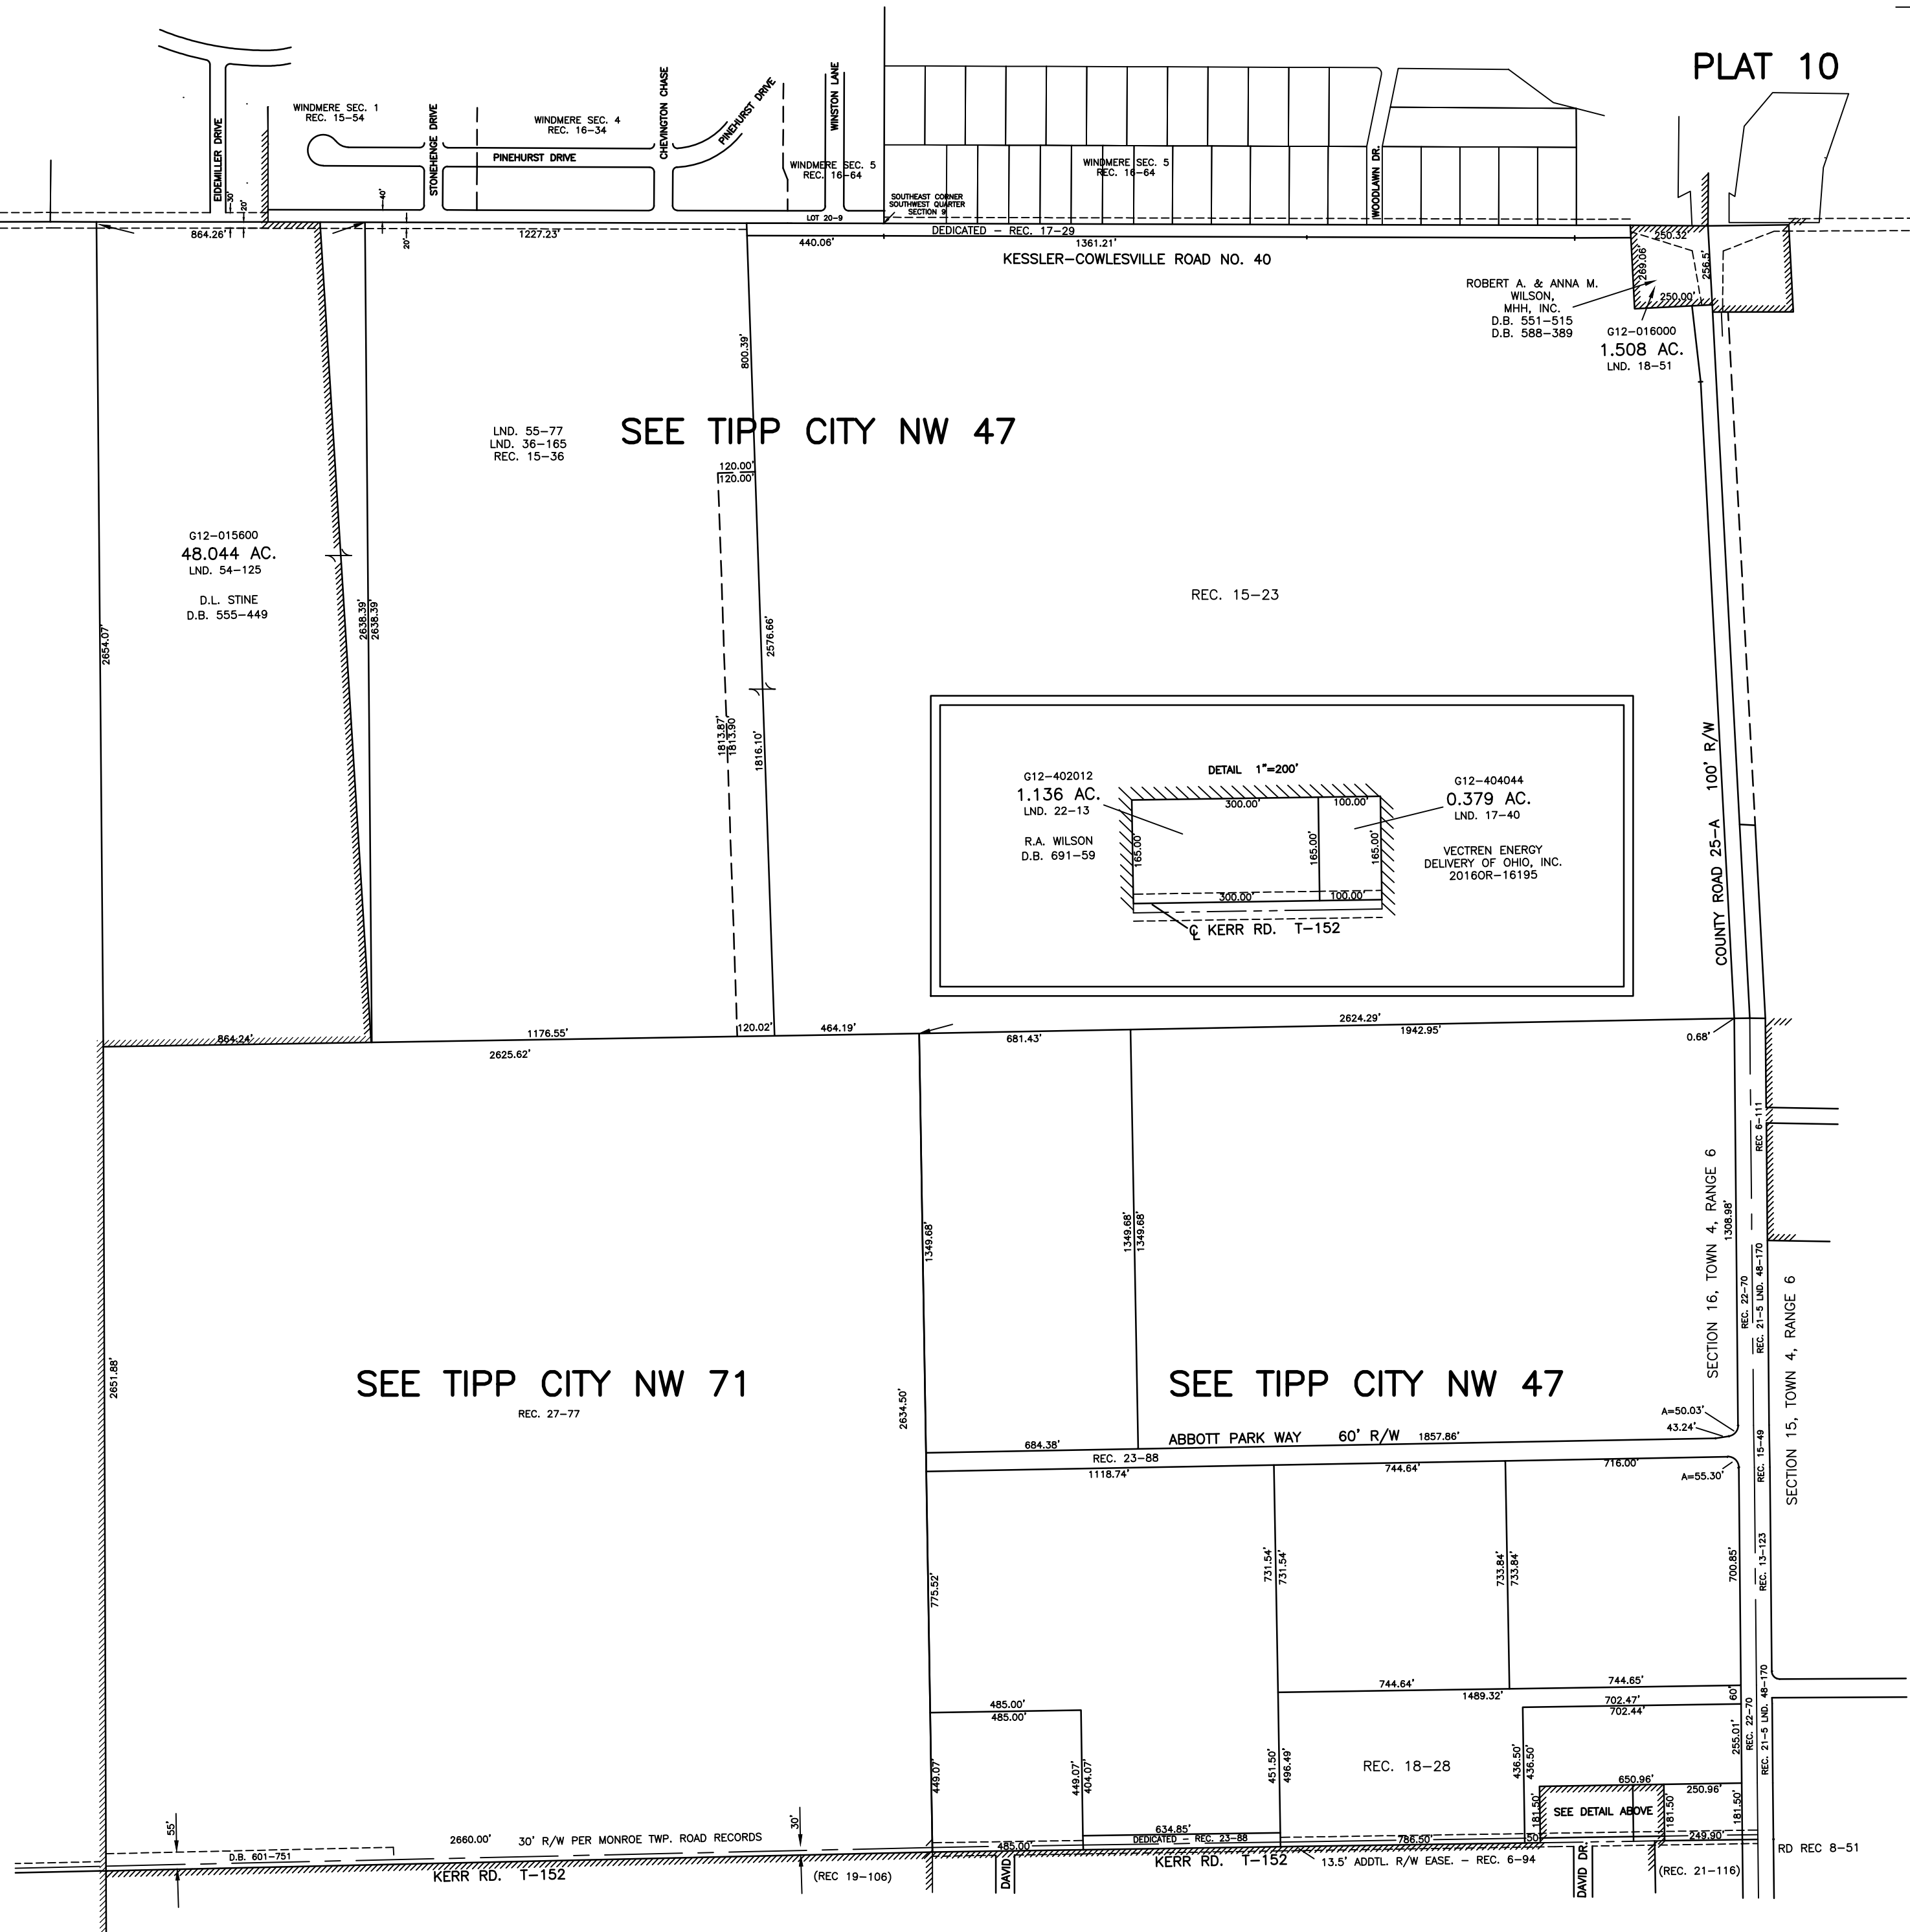


SECTION 16
TOWN 4
RANGE 6

PLAT 10

MONROE TOWNSHIP
MIAMI COUNTY, OHIO

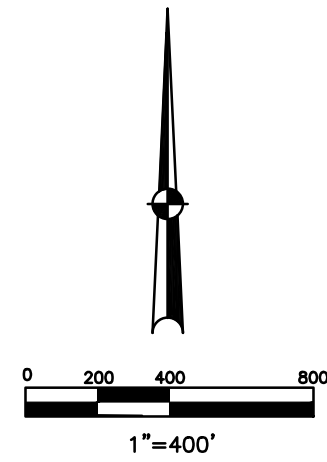

ABBREVIATION LEGEND

OR 23-299	= OFFICIAL RECORD 23, PAGE 299
D.B. 613-172	= DEED BOOK 613, PAGE 172
REC. 15-72	= RECORDER'S PLAT BOOK 15, PAGE 72
LND. 33-15	= LAND SURVEY VOLUME 33, PAGE 15
LOT 19-12	= LOT SURVEY VOLUME 19, PAGE 12
R.R. 8-29	= ROAD RECORD VOLUME 8, PAGE 29
R/W	= RIGHT OF WAY
CL	= CENTERLINE
AC.	= ACRES
TWP.	= TOWNSHIP
TR.	= TRACT
⊙	= LOT CREATED BY RECORDER'S PLAT
IL	= INLOT

LINE LEGEND

	Blow-up Boundary
	Property Line
	Lot Split Line
	Section Line
	Centerline
	Right-of-Way Line
	Corporation Line

SURVEY INDEX

LOT 19-150	LND 15-127	REC 8-94
LOT 20-10	LND 15-143	REC 6-111
LOT 21-45	LND 17-39	REC 10-99
LOT 21-78	LND 17-40	REC 12-139
LOT 21-178	LND 18-51	REC 13-79
LOT 24-137	LND 20-43	REC 14-99
	LND 21-10	REC 15-23
	LND 23-118	REC 15-36
	LND 32-27	REC 15-49
	LND 32-85	REC 15-147
	LND 32-166	REC 15-148
	LND 36-30	REC 16-141
	LND 36-165	REC 17-29
	LND 48-170	REC 18-28
	LND 54-125	REC 19-106
	LND 55-77	REC 21-5
REC. 27-77		REC 21-116
		REC 22-70
		REC 23-78
		REC 23-88
		RD REC 8-51

PREPARED BY: MIAMI COUNTY ENGINEER'S MAP DEPARTMENT
PAUL P. HUELSKAMP, P.E., P.S., COUNTY ENGINEER
DATE: MAY 16, 2013 DV
REVISED: August 5, 2019 DVENTURA