

MONROE TWP.

MIAMI COUNTY, OHIO


PLAT 14

Section 20, Town 4, Range 6

PARCEL - NUMBER
G12 -

SCALE: 1" = 400'

SURVEYS	
S.E. QUARTER SUR. VOL. 30, PG. 14 LND. 36 PG. 51 LND. 58 PG. 89 LND. 58 PG. 171	
N.E. QUARTER SUR. VOL. 3, PG. 4 SUR. VOL. 4, PG. 74 SUR. VOL. 7, PG. 142 SUR. VOL. 14, PG. 102 SUR. VOL. 14, PG. 120 SUR. VOL. 15, PG. 39 SUR. VOL. 15, PG. 45 SUR. VOL. 17, PG. 88 SUR. VOL. 17, PG. 165 SUR. VOL. 20, PG. 113 SUR. VOL. 21, PG. 90 SUR. VOL. 21, PG. 141 SUR. VOL. 30, PG. 51 SUR. VOL. 31, PG. 99 SEE PLAT 14-A LND. 48-78	REC. BK. 7, PG. 80 REC. BK. 8, PG. 91 REC. BK. 8, PG. 104 REC. BK. 8, PG. 123 REC. BK. 11, PG. 97
S.W. QUARTER SUR. VOL. 2, PG. 165 SUR. VOL. 3, PG. 458 SUR. VOL. 8, PG. 146 SUR. VOL. 11, PG. 96 SUR. VOL. 18, PG. 117 SUR. VOL. 19, PG. 149 SUR. VOL. 20, PG. 36 SUR. VOL. 22, PG. 37 SUR. VOL. 22, PG. 58 SUR. VOL. 23, PG. 184	REC. BK. 9, PG. 7 REC. BK. 10, PG. 7 REC. BK. 10, PG. 119
N.W. QUARTER SUR. VOL. 33, PG. 119 SUR. VOL. 34, PG. 94 LND. 47-53 LND. 48-78 LND. 49-140 LND. 51-17 LND. 52-192 LND. 56-180 LND. 61-93	

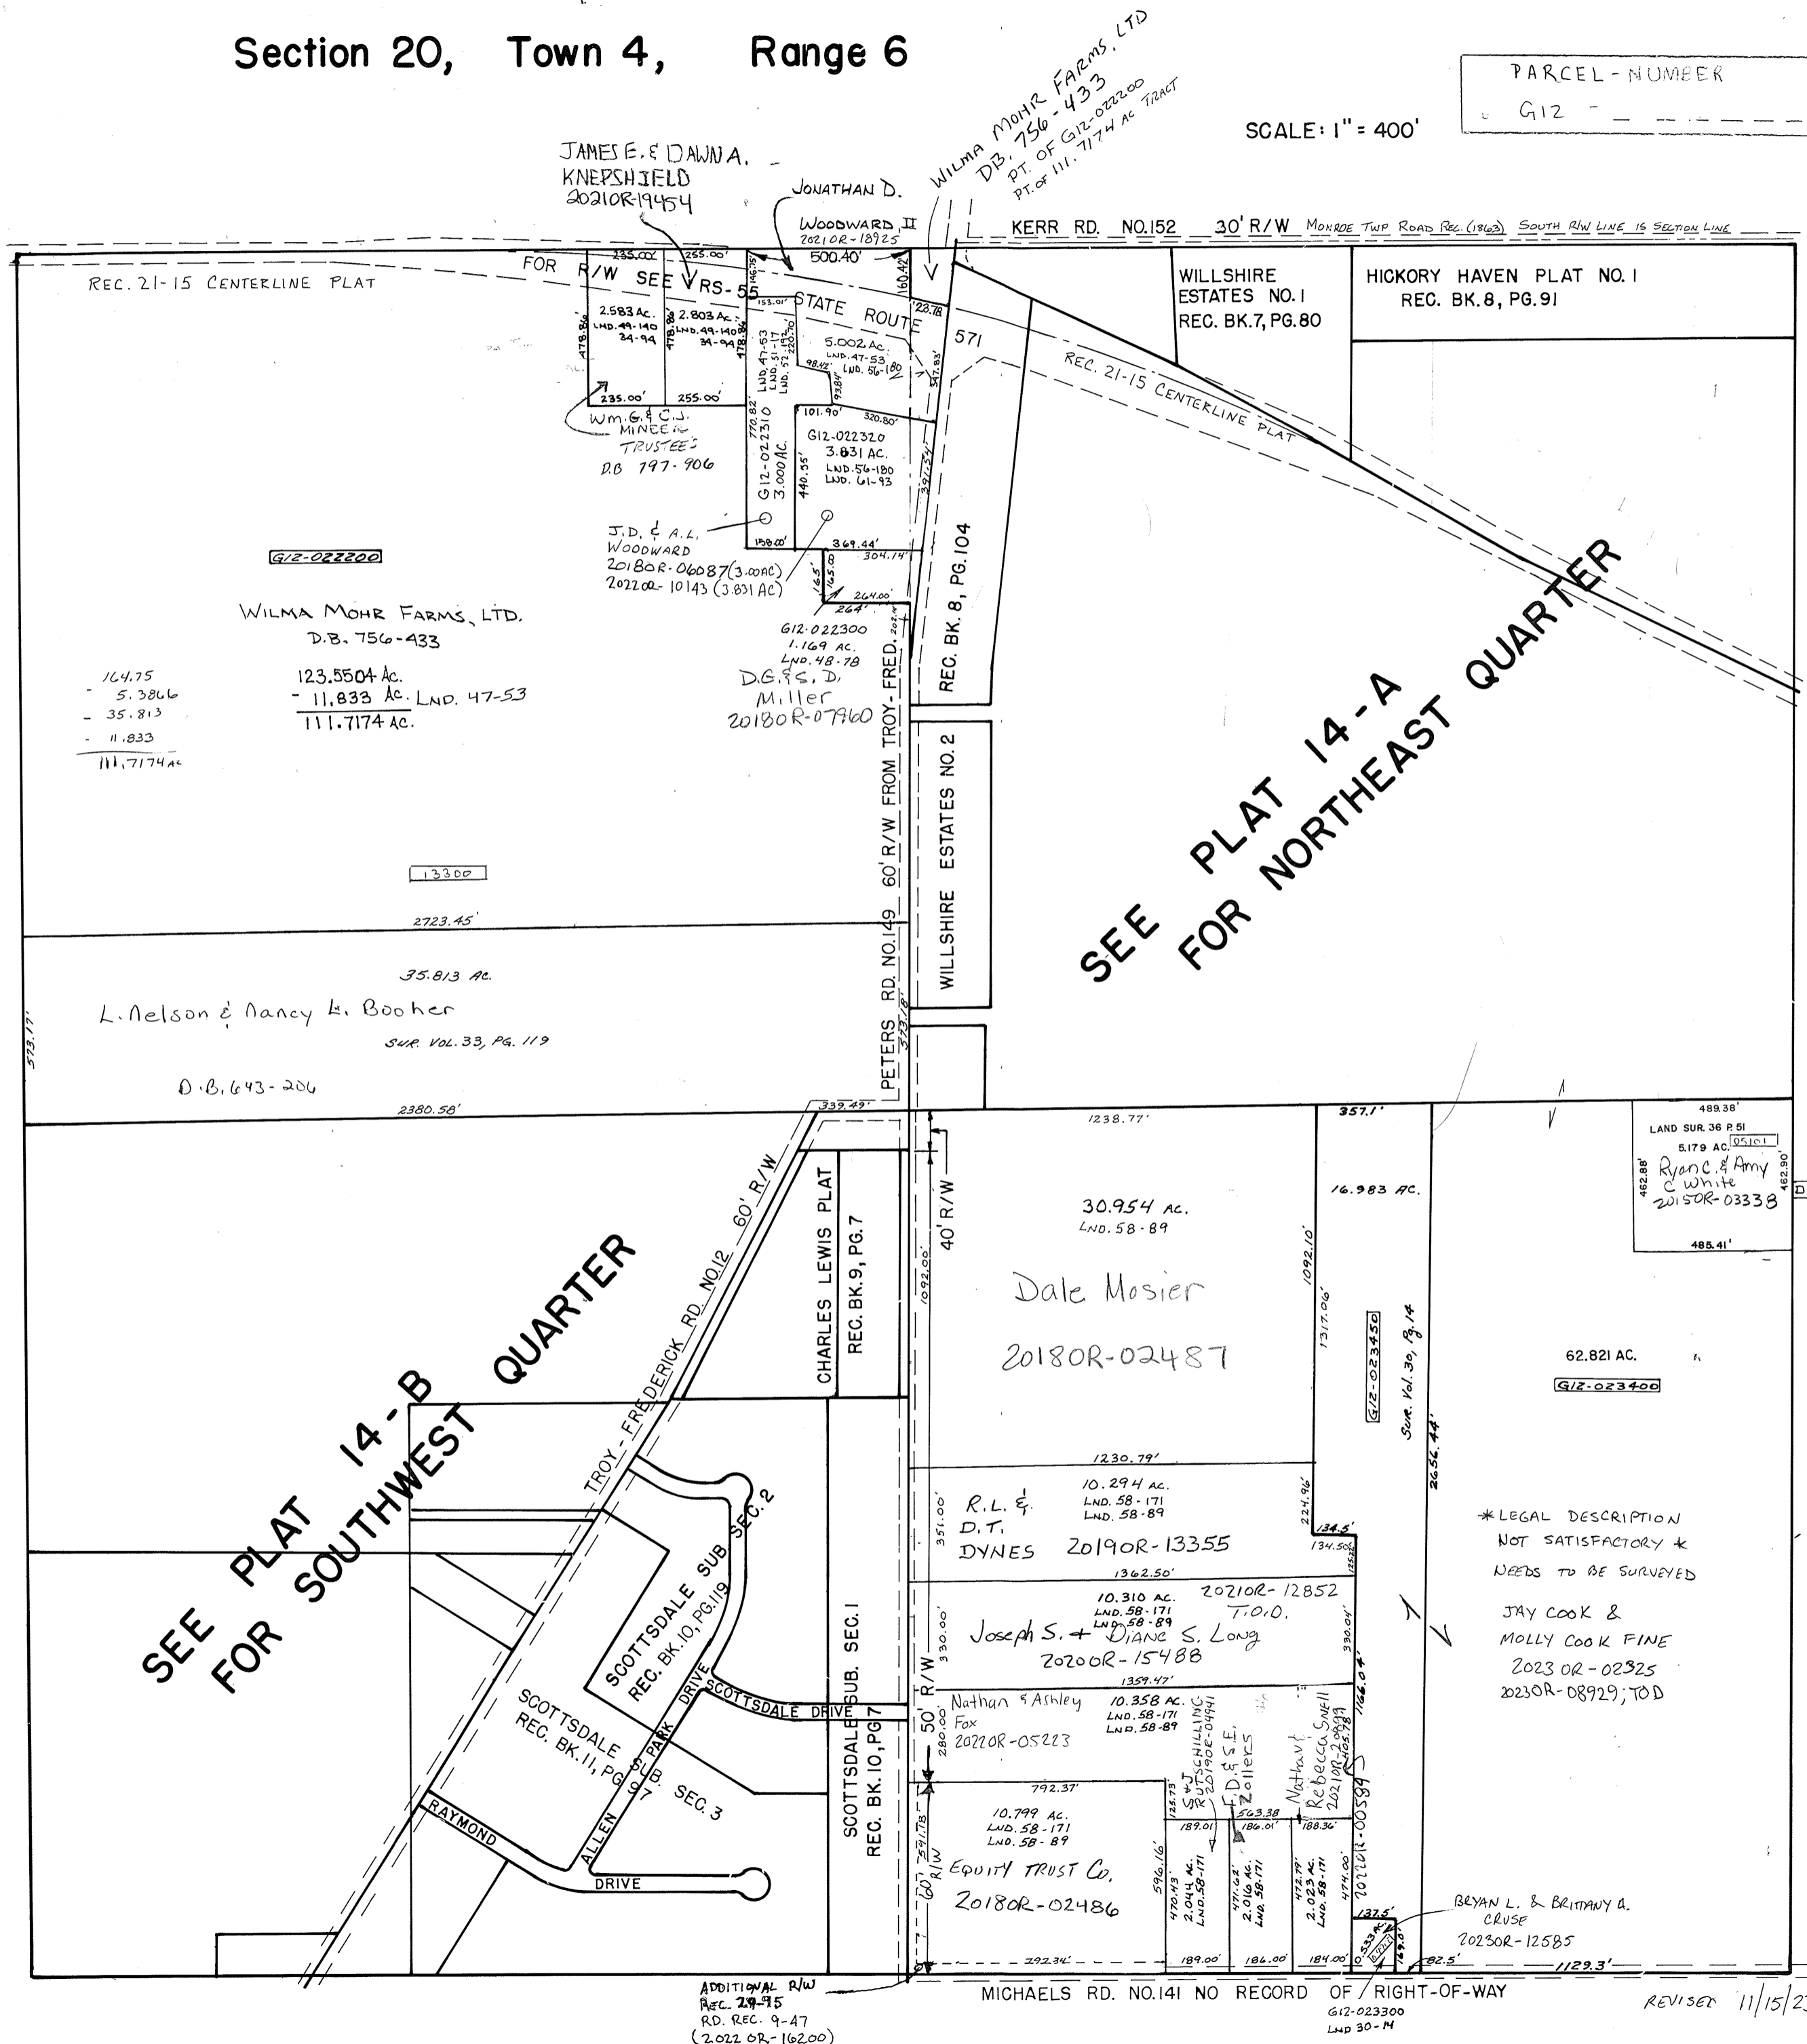

SEE PLAT 14-A FOR NORTHEAST QUARTER

SEE PLAT 14-B FOR SOUTHWEST QUARTER

*LEGAL DESCRIPTION NOT SATISFACTORY & NEEDS TO BE SURVEYED
JAY COOK & MOLLY COOK FINE
20230R-02325
20230R-08929; TOD

REYAN L. & BRITANNY A. CRUSE
20230R-12585