

MONROE TWP.


MIAMI COUNTY, OHIO

PLAT 31-C

Section 35, Town 4, Range 6

S.W. Quarter SEC. 35

DEER CLIFF RUN SUBDIVISION
 REC. BOOK 12, PG. 147 — SEC. I
 Lots 1 - 53
 REC. BOOK 13, PG. 35 — SEC. II
 Lots 54-89
 REC. BOOK 13, PG. 80 — SEC. III
 Lots 90-128
 REC. BOOK 13, PG. 38 — SEC. IV
 Lots 129-156

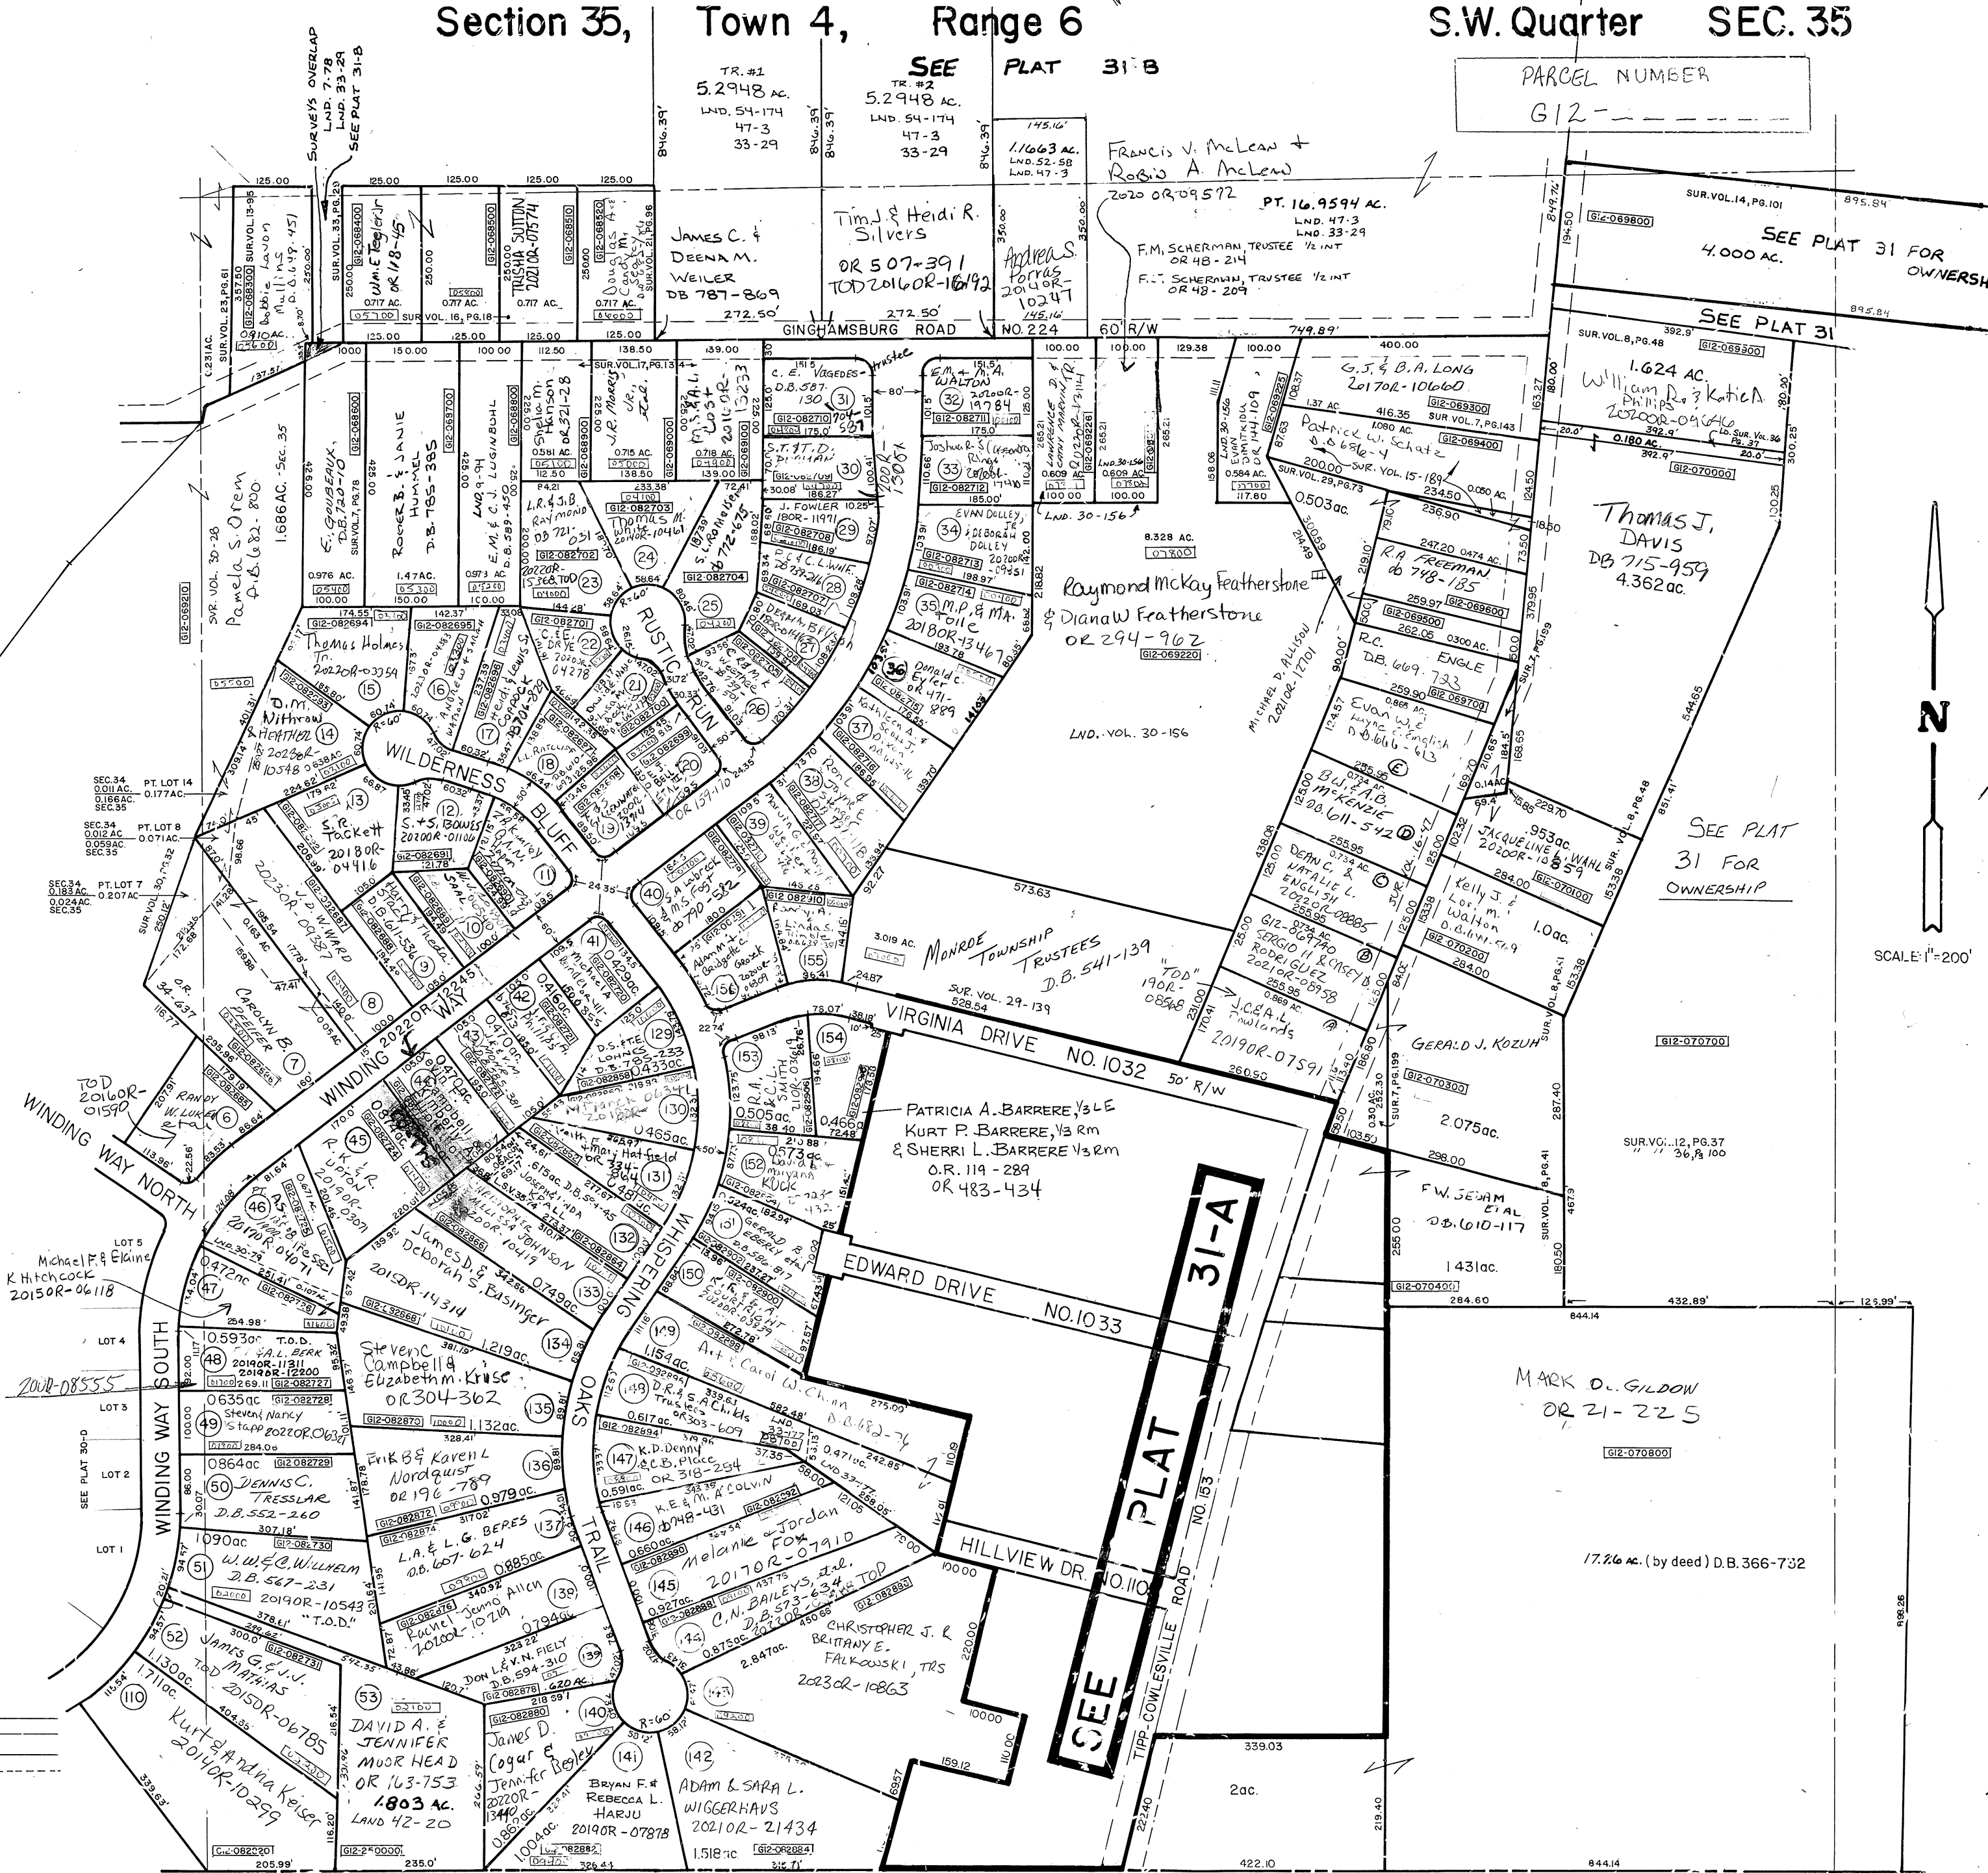

PARCEL NUMBER
 G12-

SEE PLAT 31-A

SEE PLAT 31 FOR OWNERSHIP



SCALE: 1" = 200'

HALF SECTION LINE
 SECTION LINE
 PROPERTY LINE
 PLATTED LOT DIVISION LINE