

# MONROE TWP.


## MIAMI COUNTY, OHIO

# PLAT 31-C

### Section 35, Town 4, Range 6

### S.W. Quarter SEC. 35

- DEER CLIFF RUN SUBDIVISION  
 REC. BOOK 12, PG. 147 — SEC. I  
 Lots 1 - 53  
 REC. BOOK 13, PG. 35 — SEC. II  
 Lots 54-89  
 REC. BOOK 13, PG. 80 — SEC. III  
 Lots 90-128  
 REC. BOOK 13, PG. 98 — SEC. IV  
 Lots 129-156

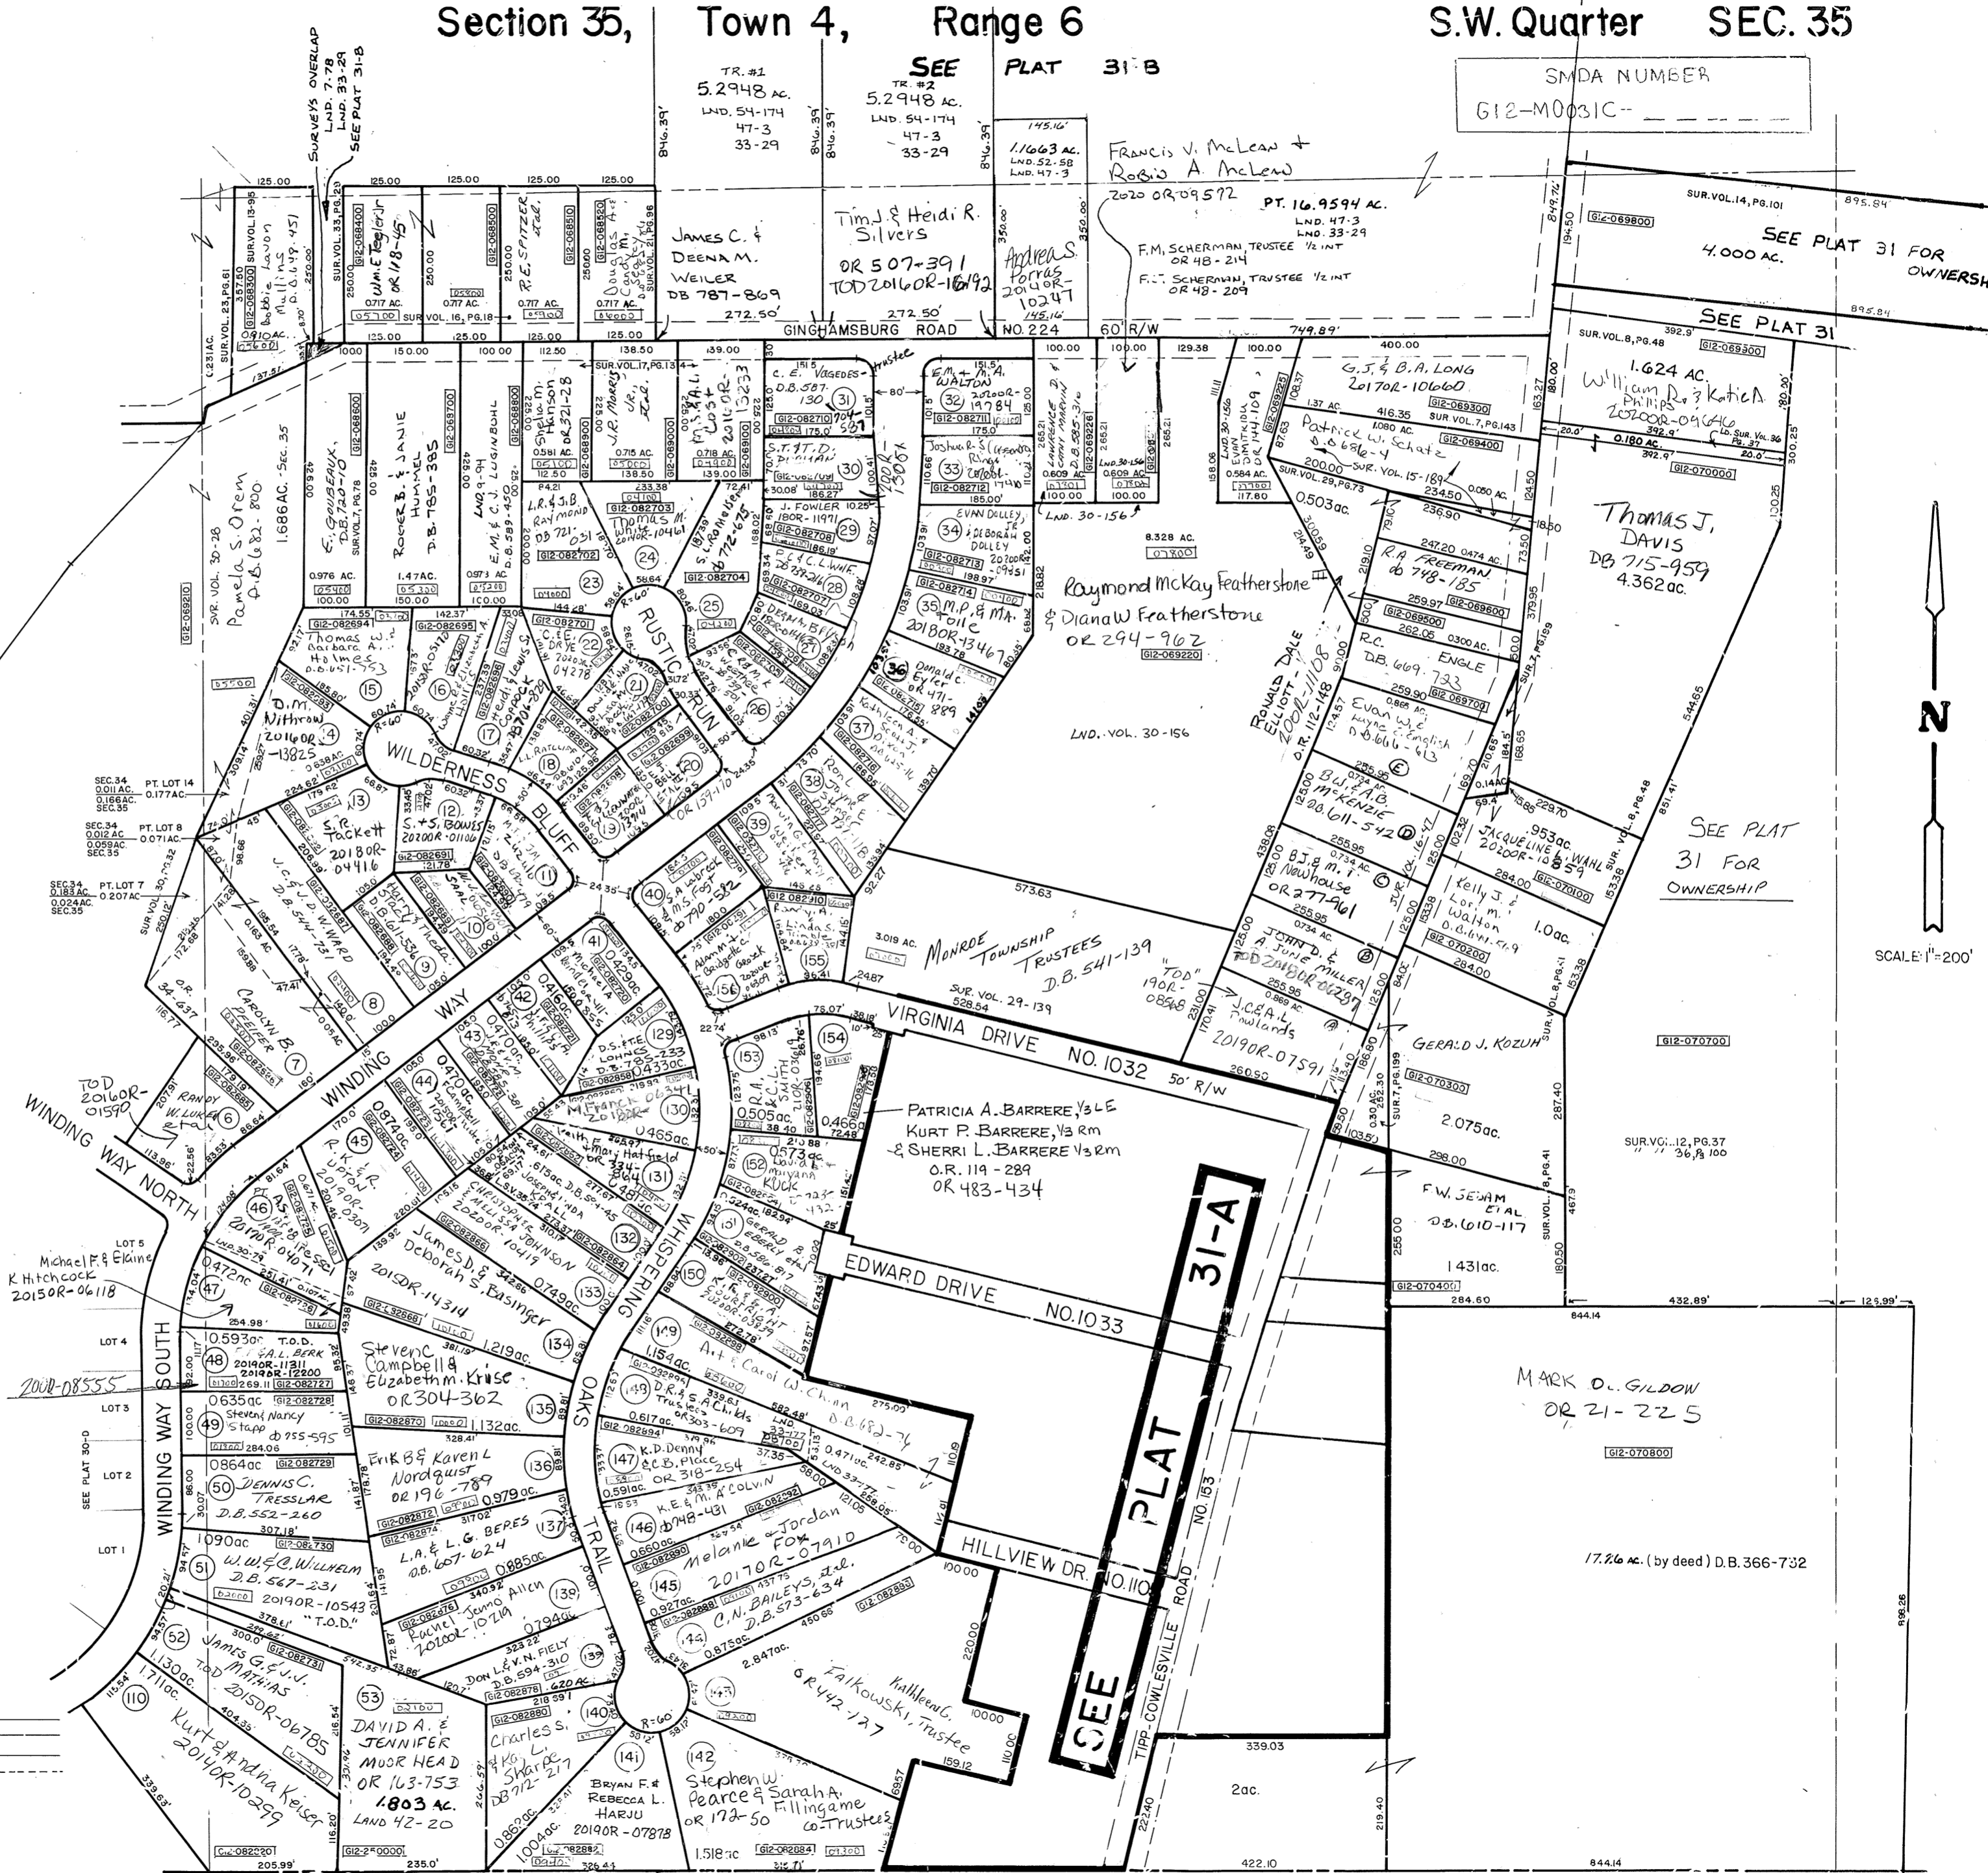

TR. #1  
5.2948 ac.  
LND. 54-174  
47-3  
33-29

SEE  
TR. #2  
5.2948 ac.  
LND. 54-174  
47-3  
33-29

PLAT 31-B

SMDA NUMBER  
G12-M0031C-

SEE PLAT 31-A

HALF SECTION LINE  
 SECTION LINE  
 PROPERTY LINE  
 PLATTED LOT DIVISION LINE