


SECTION 14
TOWN 8
RANGE 5

CITY OF PIQUA
MIAMI COUNTY, OHIO

PLAT NW 161


DEERFIELD SUBDIVISION,
SECTION 8
LOTS 8615-8649
REC. 19-107

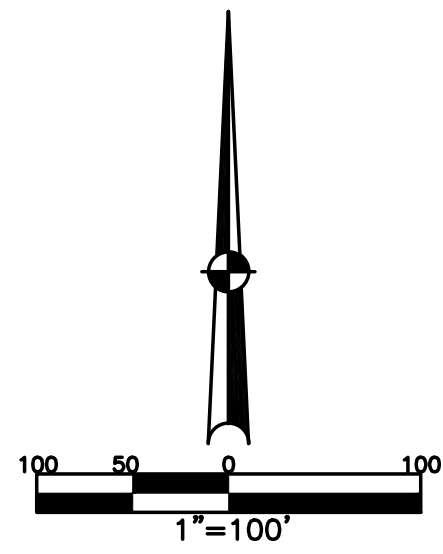

ABBREVIATION LEGEND	
D.B. 613-172	= DEED BOOK 613, PAGE 172
REC. 15-72	= RECORDER'S PLAT BOOK 15, PAGE 72
LND. 33-15	= LAND SURVEY VOLUME 33, PAGE 15
LOT 19-12	= LOT SURVEY VOLUME 19, PAGE 12
R.R. 8-29	= ROAD RECORD VOLUME 8, PAGE 29
R/W	= RIGHT OF WAY
CL	= CENTERLINE
AC.	= ACRES
TWP.	= TOWNSHIP
TR.	= TRACT
Ⓢ	= LOT CREATED BY RECORDER'S PLAT

LINE LEGEND	
	Blow-up Boundary
	Property Line
	Lot Split Line
	Section Line
	Centerline
	Right-of-Way Line
	Corporation Line

SURVEY INDEX		
LOT 18-138	REC. 14-134	
LOT 20-102	(ANNEXATION)	
LOT 21-82	REC. 19-107	
LOT 21-111	LOTS 8615-8649	
LOT 21-136		
LOT 22-61		
LOT 22-111		
LOT 23-32		
LOT 23-199		
LND. 57-136		

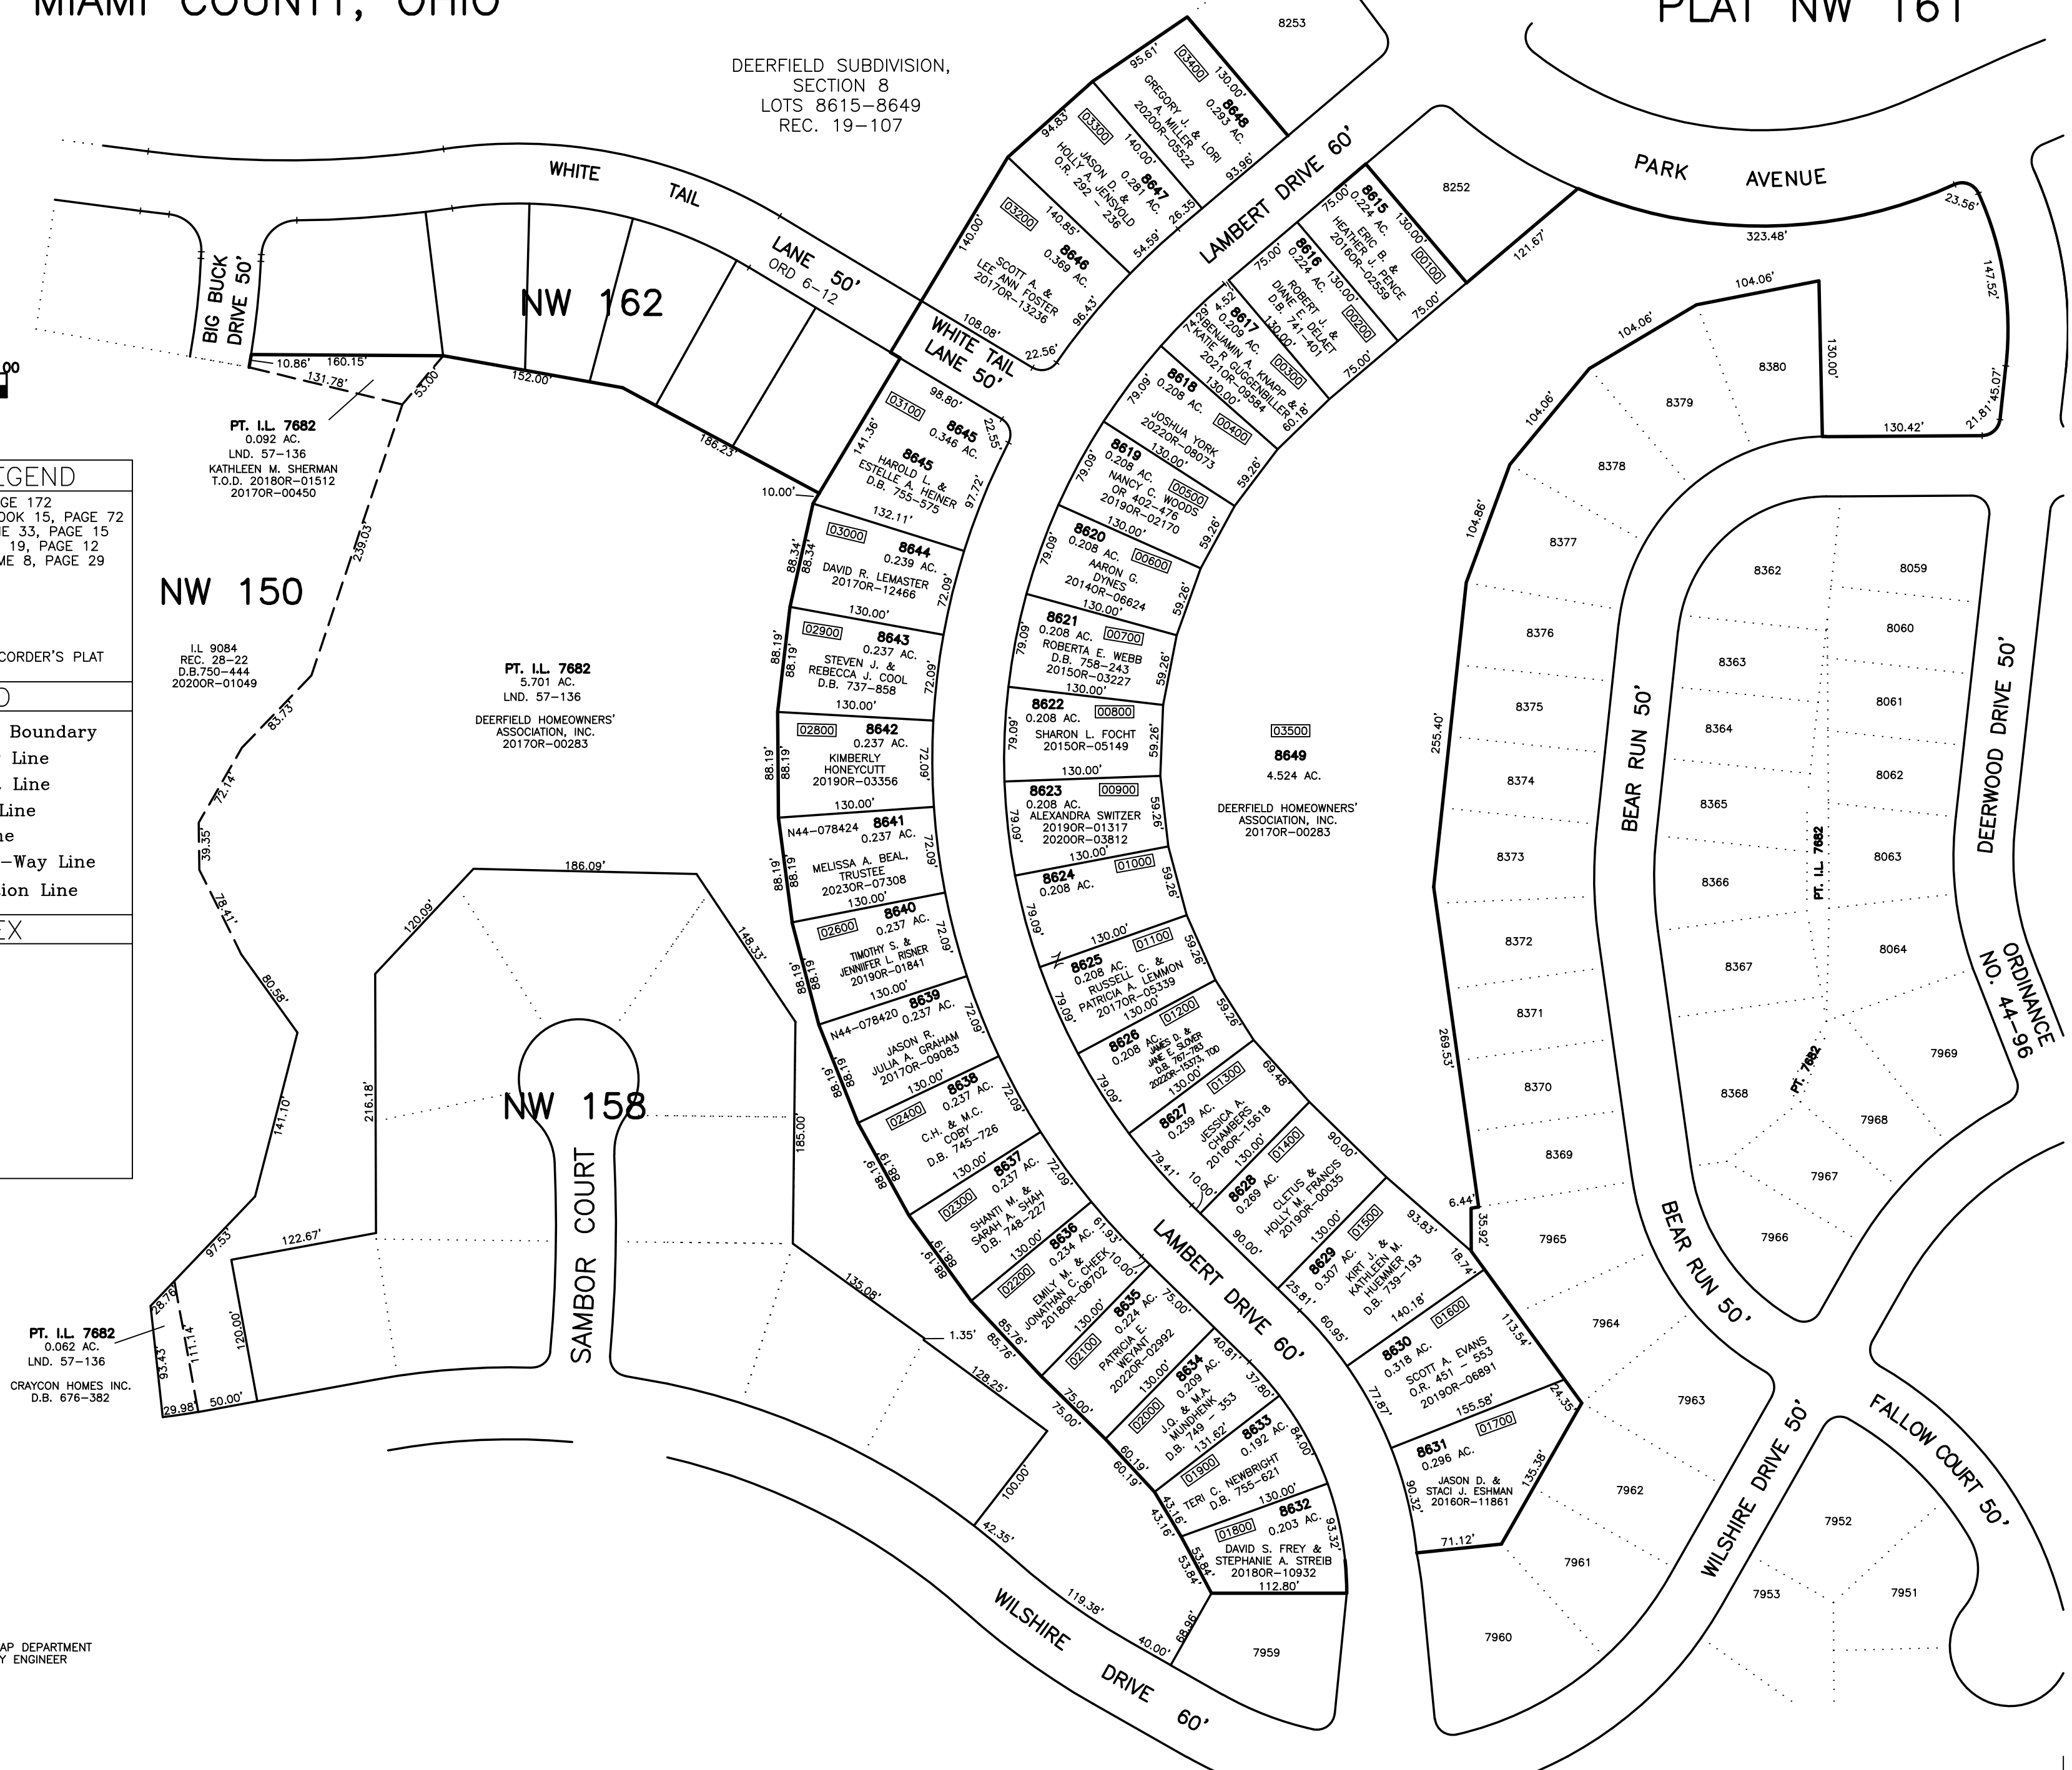

PREPARED BY: MIAMI COUNTY ENGINEER'S MAP DEPARTMENT
PAUL P. HUELSKAMP, COUNTY ENGINEER
DATE: JUNE 10, 2002
REVISED: July 12, 2023 APALMER