


PIQUA Corporation



S.W. SECTION

PLAT NO. 8  
SCALE 1-INCH = 40 FEET.

SMDA NUMBER  
N44-SW008 - - - - -

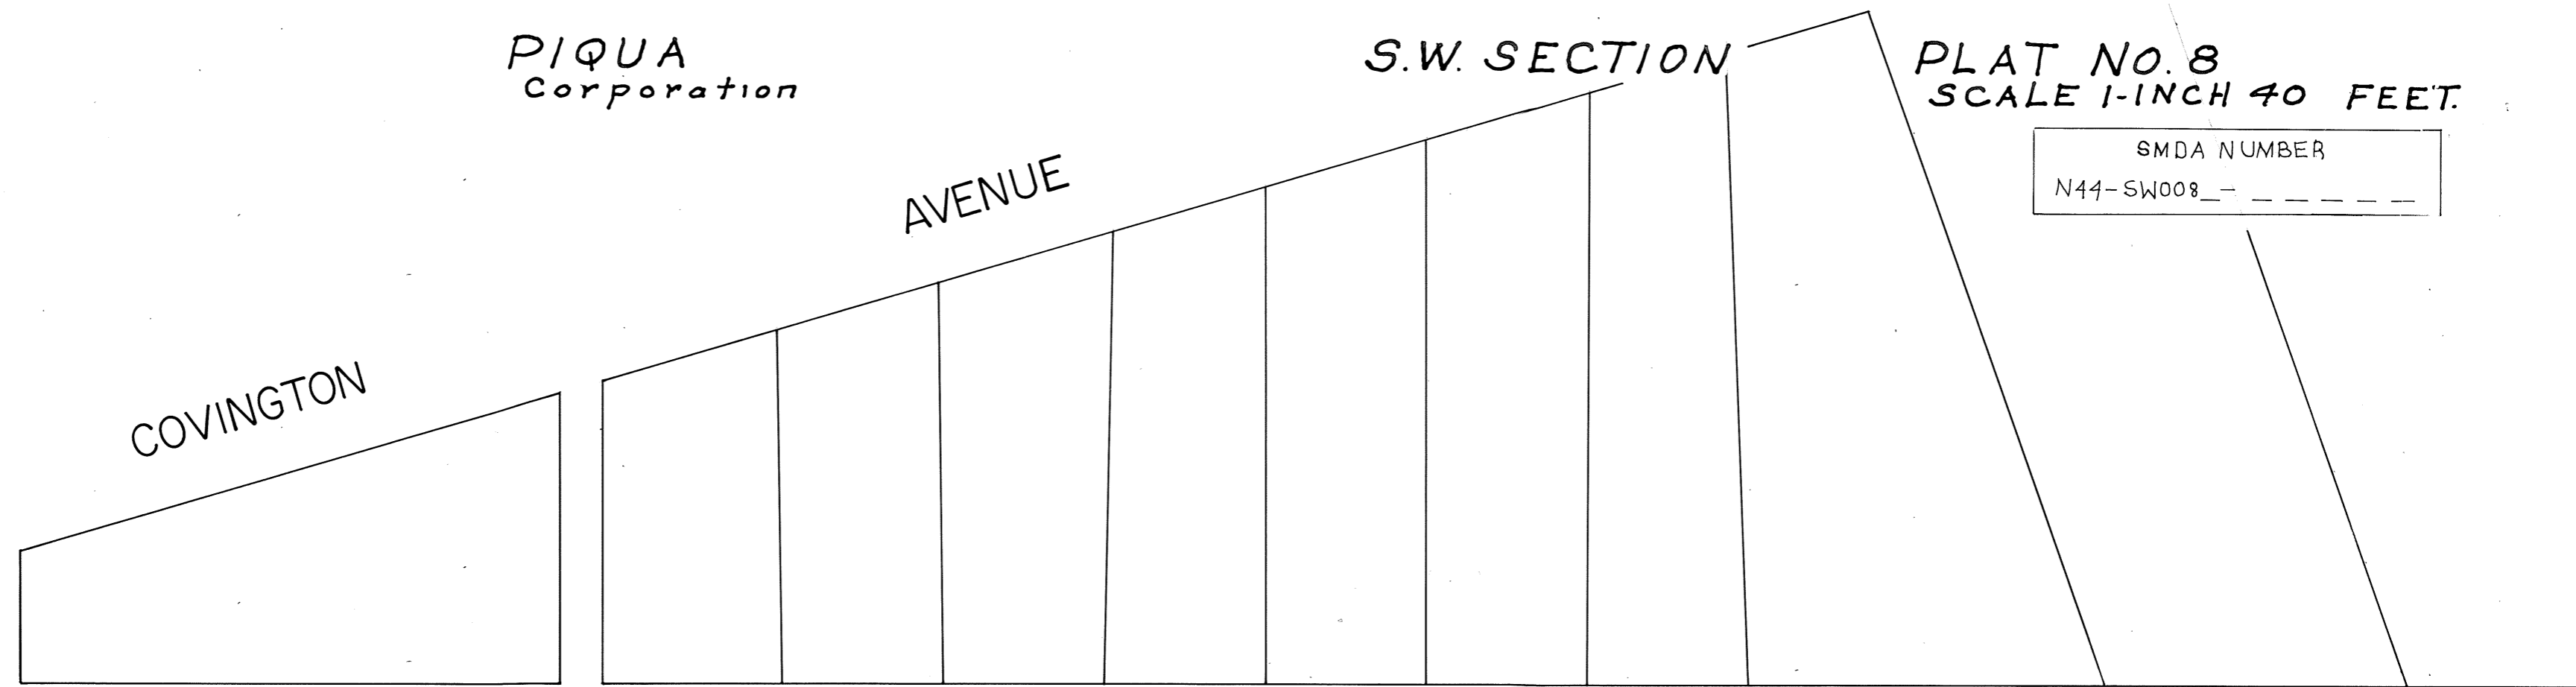

WOOD STREET (R/W VARIES)

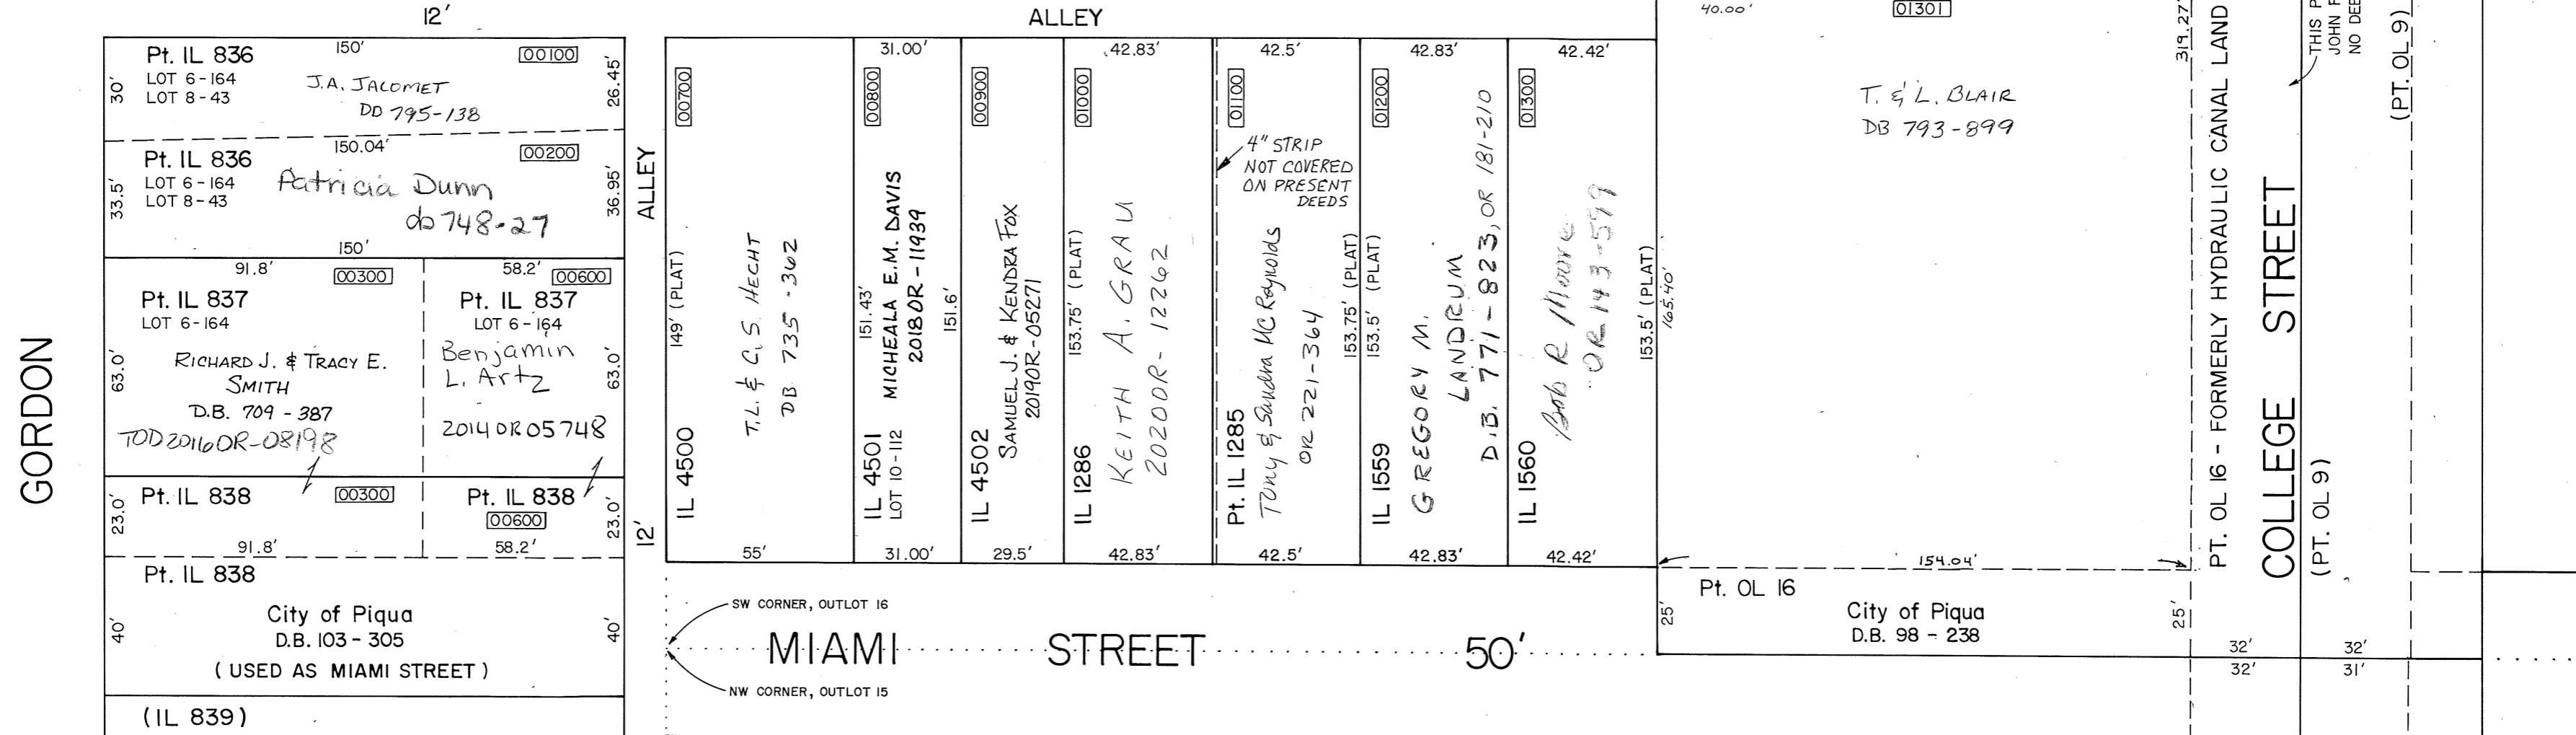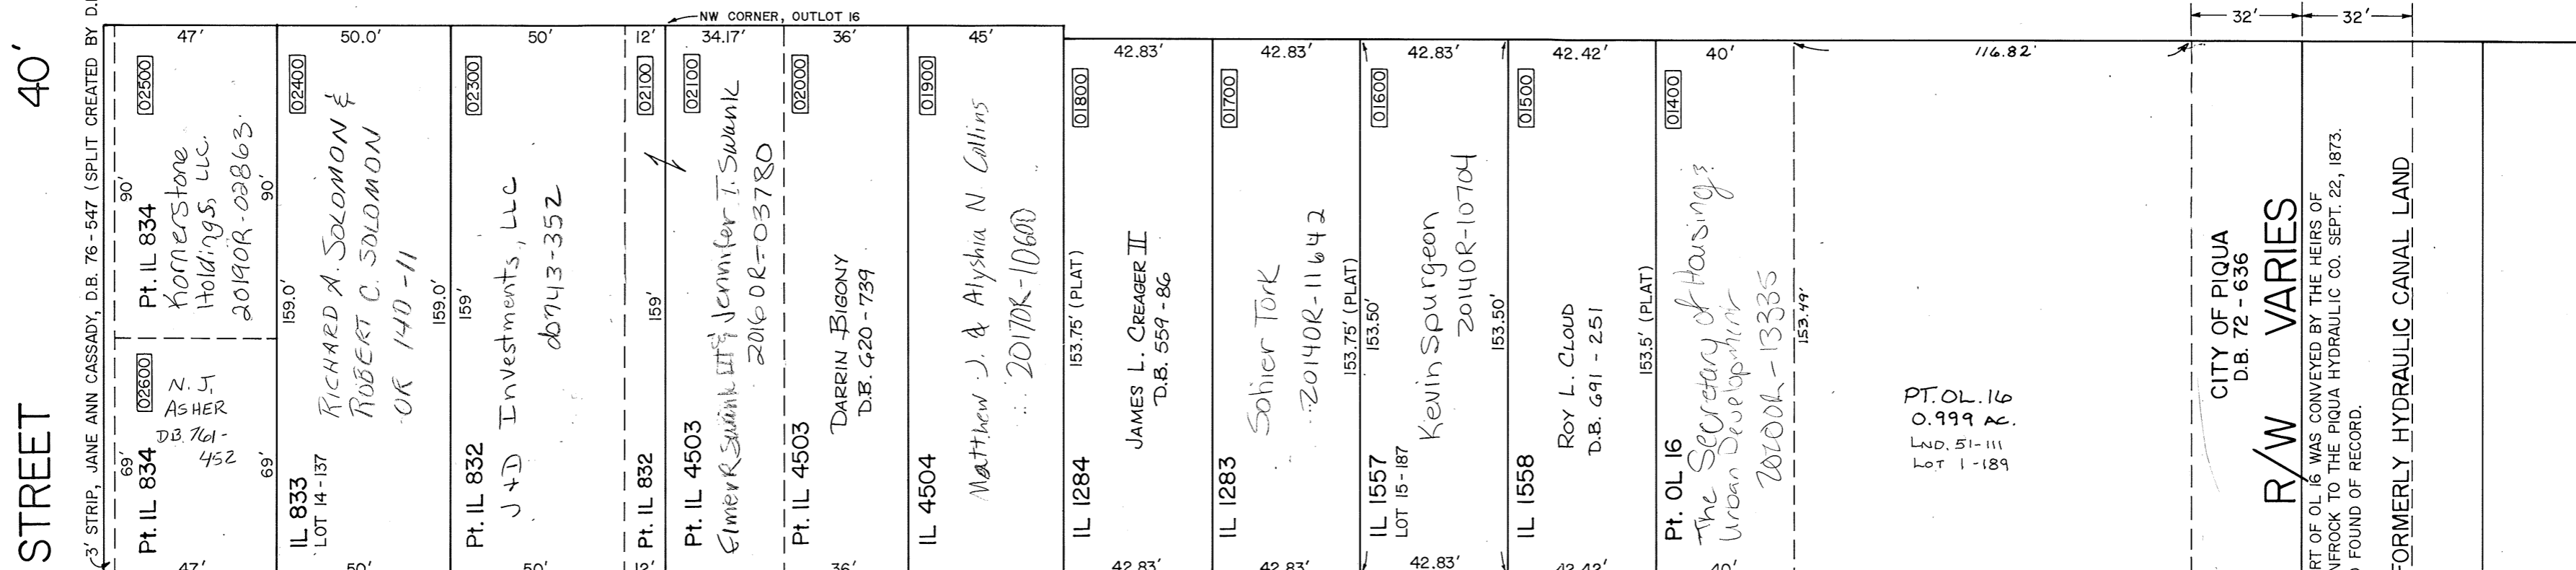

STREET 40'

GORDON STREET 40'

ALLEY 12'

MIAMI STREET 50'

COLLEGE STREET (PT. OL 9) R/W VARIES

PT. OL 16 - FORMERLY HYDRAULIC CANAL LAND CITY OF PIQUA D.B. 72 - 636

PT. OL 16 - FORMERLY HYDRAULIC CANAL LAND (PT. OL 9)

PT. OL 15

PT. OL 10

OUTLOTS 9,10,15,16 - DEED BOOK 15, PAGE 488 (SOUTHWEST ADDITION)  
 INLOTS 832 THRU 839 - REC. BOOK I, PAGES 37 & 38 (GORDON'S ADDITION)  
 INLOTS 1283 THRU 1286 - REC. BOOK I, PAGE 303 (BERRYS' ADDITION)  
 INLOTS 1557 THRU 1560 - REC. BOOK I, PAGE 505 (MERCER'S ADDITION)  
 INLOTS 4500 THRU 4504 - REC. BOOK 3, PAGE 28 (ASSESSOR'S PLAT)

REVISED 12-24-2019 AS