


VILLAGE OF PLEASANT HILL

MIAMI COUNTY, OHIO

SECTION 20 TOWN 7 RANGE 5


PARCEL ID NUMBER
126-000570

PLAT 34

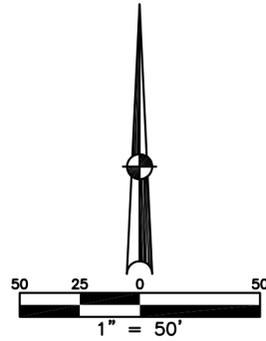

ABBREVIATION LEGEND		
2014OR-07759	=	RECORDER'S DOCUMENT NUMBER
OR 406-509	=	OFFICIAL RECORD 406 PAGE 509
D.B. 613-172	=	DEED BOOK 613, PAGE 172
REC. 15-72	=	RECORDER'S PLAT BOOK 15, PAGE 72
LND. 33-15	=	LAND SURVEY VOLUME 33, PAGE 15
LOT 19-12	=	LOT SURVEY VOLUME 19, PAGE 12
R.R. 8-29	=	ROAD RECORD VOLUME 8, PAGE 29
R/W	=	RIGHT OF WAY
C.	=	CENTERLINE
AC.	=	ACRES
TWP.	=	TOWNSHIP
TR.	=	TRACT
IL	=	INLOT

SURVEY INDEX		
LOT 12 - 75	LND. 55-38	D.B. 23 - 575
LOT 21 - 147		D.B. 25 - 319
		REC. 1 - 430
		REC. 2 - 240
		REC. 16 - 1

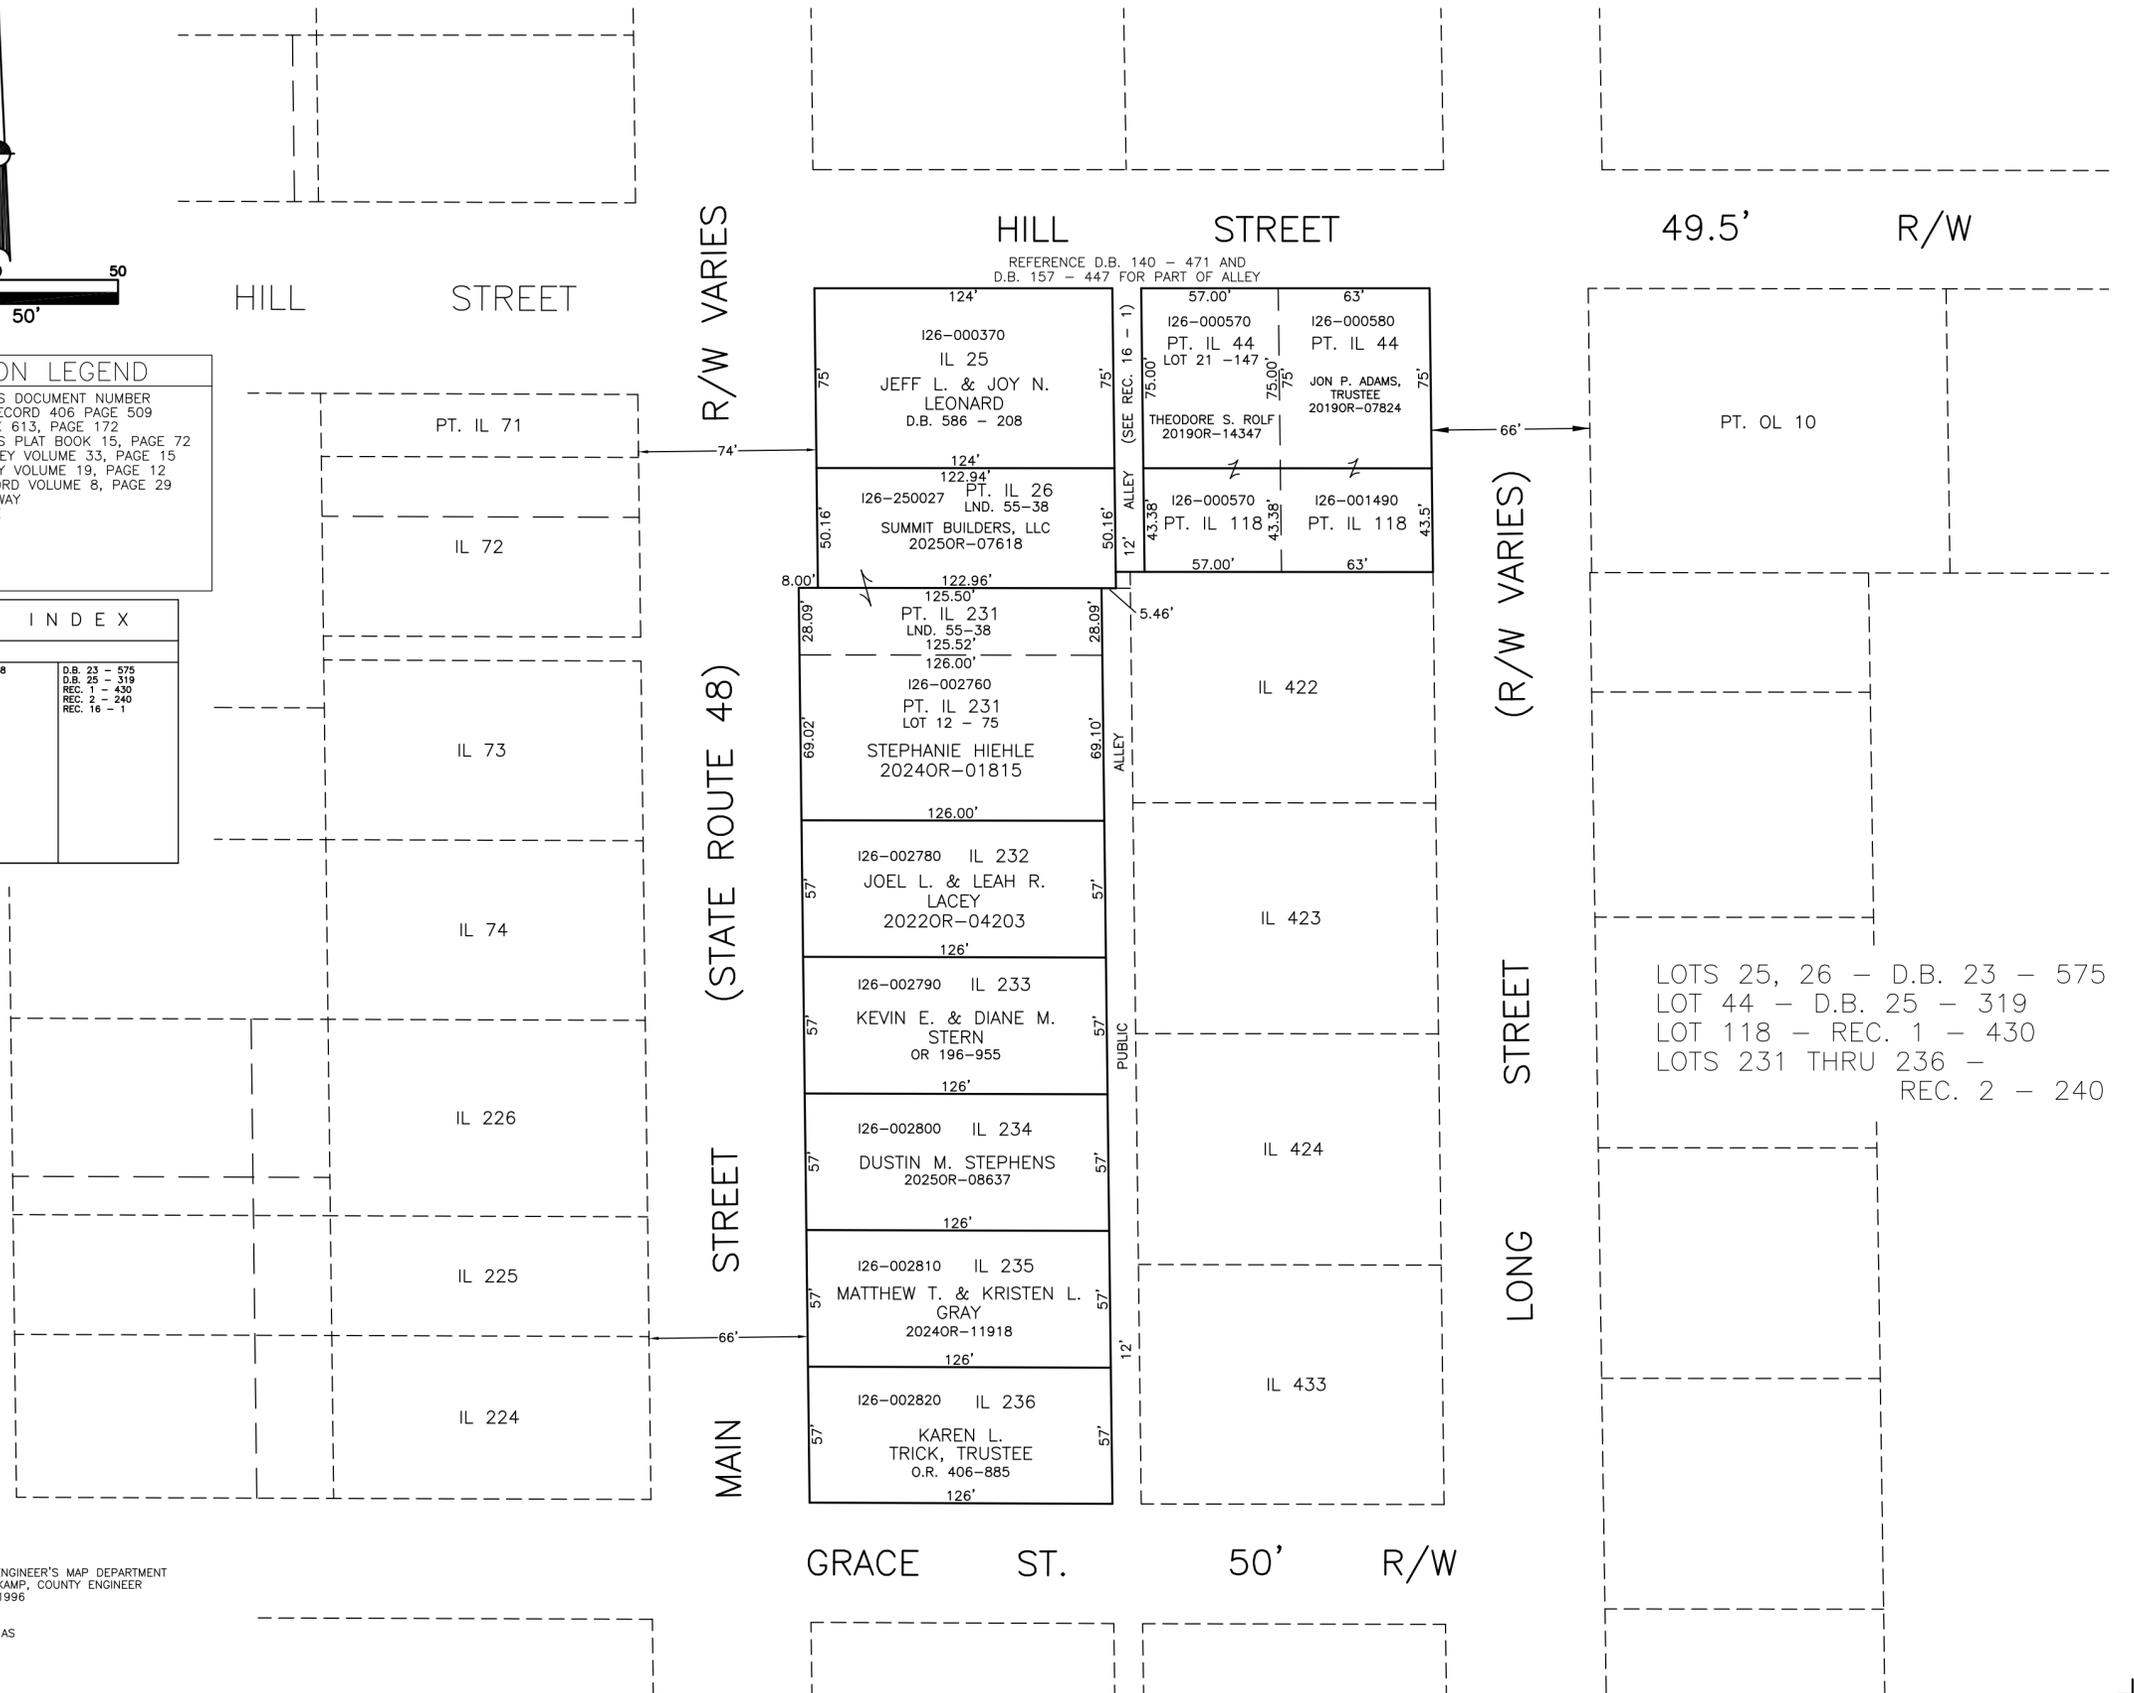

PREPARED BY: MIAMI COUNTY ENGINEER'S MAP DEPARTMENT
PAUL P. HUELSKAMP, COUNTY ENGINEER
DATE: SEPTEMBER 6, 1996
REVISED: JULY 22, 2019 AS

LOTS 25, 26 - D.B. 23 - 575
LOT 44 - D.B. 25 - 319
LOT 118 - REC. 1 - 430
LOTS 231 THRU 236 -
REC. 2 - 240