


SECTION 20
 TOWN 7
 RANGE 5

VILLAGE OF PLEASANT HILL
 MIAMI COUNTY, OHIO

PARCEL ID NUMBER
 I26-_____


PLAT 40

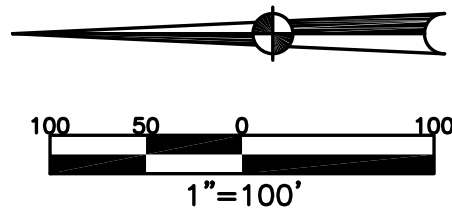

ABBREVIATION LEGEND		
2014OR-07759	=	RECORDER'S DOCUMENT NUMBER
OR 406-509	=	OFFICIAL RECORD 406 PAGE 509
D.B. 677-326	=	DEED BOOK 677, PAGE 326
REC. 18-87	=	RECORDER'S PLAT BOOK 18, PAGE 87
LAND. 56-145	=	LAND SURVEY VOLUME 56, PAGE 145
LOT 24-200	=	LOT SURVEY VOLUME 24, PAGE 200
R.R. 8-18	=	ROAD RECORD VOLUME 8, PAGE 18
R/W	=	RIGHT OF WAY
CL	=	CENTERLINE
AC.	=	ACRES
TWP.	=	TOWNSHIP
TR.	=	TRACT
IL	=	INLOT

LINE LEGEND		
	=	Blow-up Boundary
	=	Property Line
	=	Lot Split Line
	=	Section Line
	=	Centerline
	=	Right-of-Way Line
	=	Corporation Line

SURVEY INDEX		
LOT 8-96	REC. 13-14	
LOT 9-8	REC. 15-31	
LOT 16-188	REC. 16-77	
LOT 19-73		
LOT 19-134		
LOT 20-49		

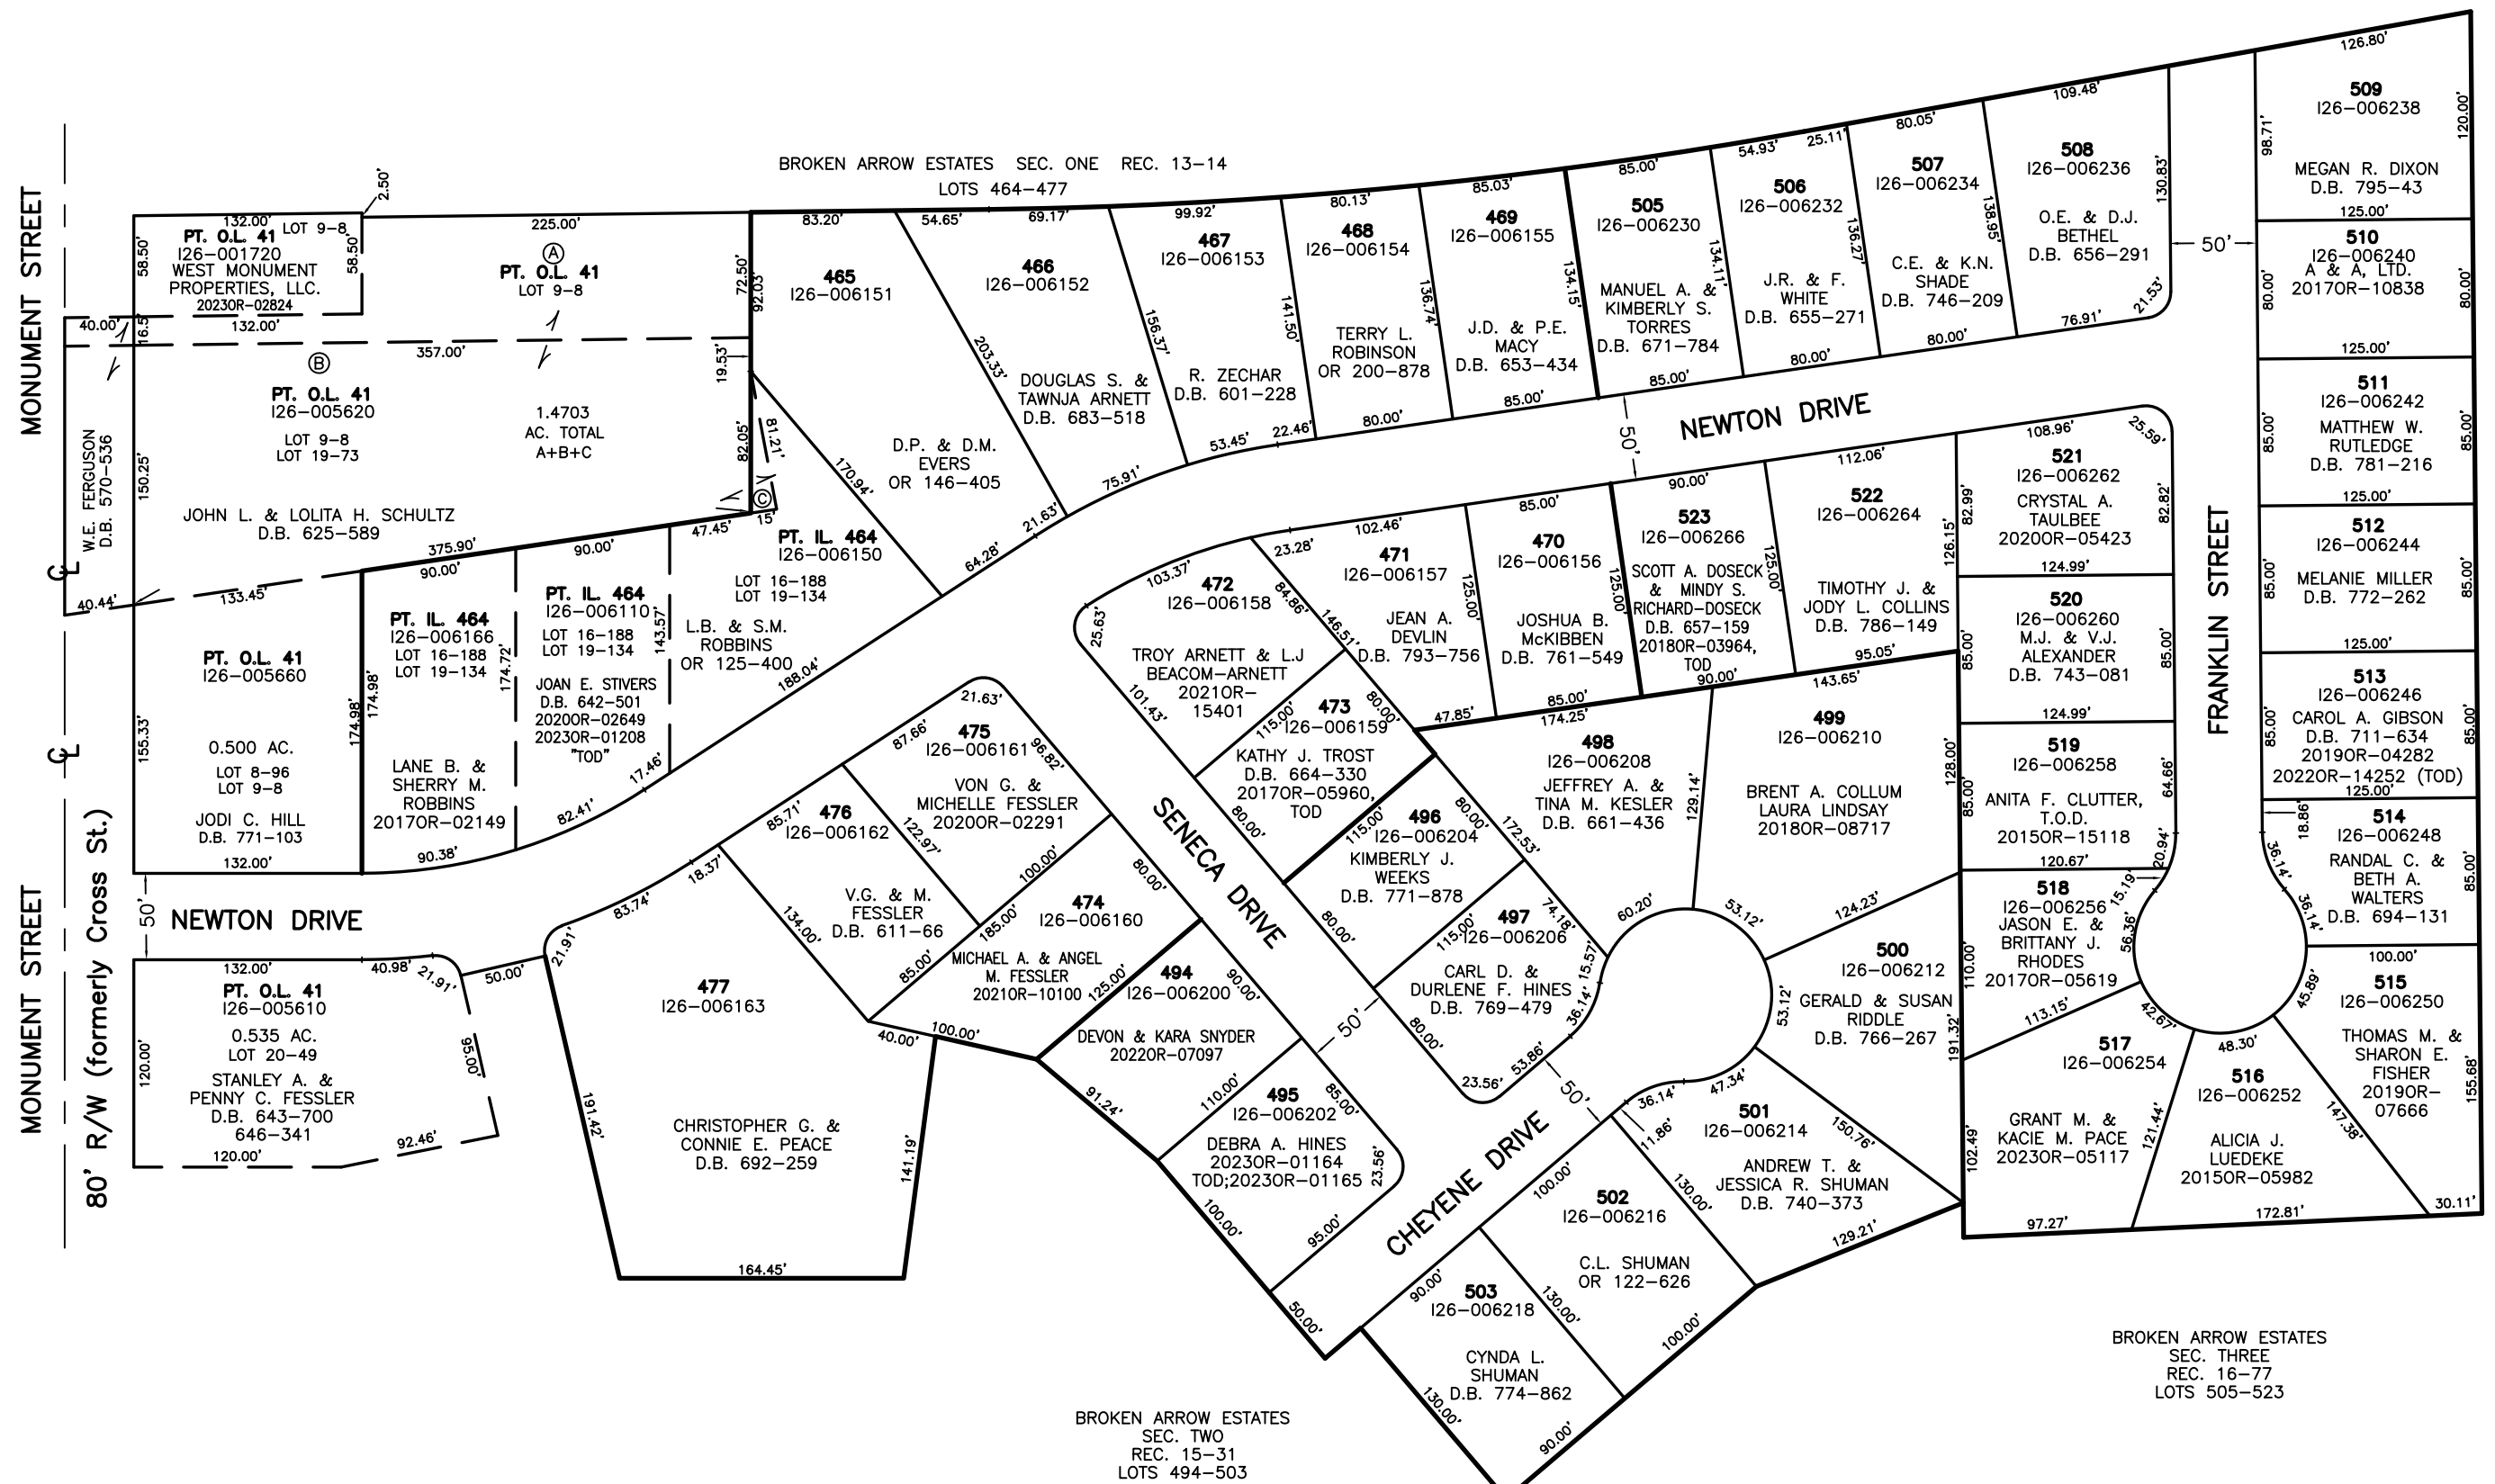

SEE PLAT 25
 FOR THIS AREA