


SPRING CREEK TWP.
MIAMI COUNTY, OHIO

SECTION 12 TOWN 1 RANGE 11

SMDA NUMBER
J27-SC010_

PLAT 10

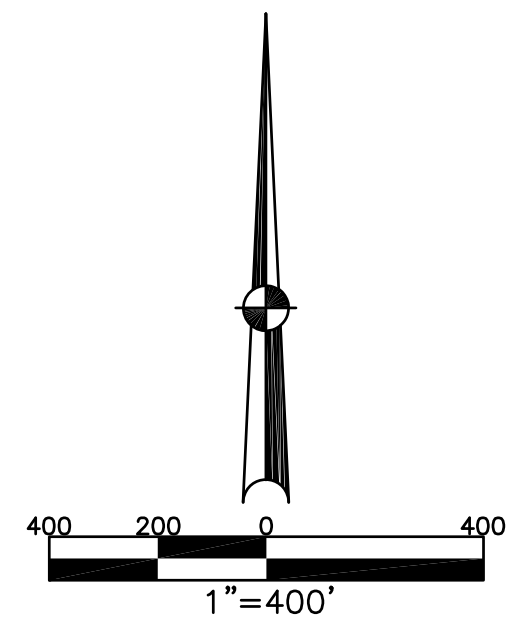

ABBREVIATION LEGEND

2014OR-07759 = RECORDER'S DOCUMENT NUMBER
OR 28-471 = OFFICAL RECORD 28 PAGE 471
D.B. 613-172 = DEED BOOK 613, PAGE 172
REC. 15-72 = RECORDER'S PLAT BOOK 15, PAGE 72
LND. 33-15 = LAND SURVEY VOLUME 33, PAGE 15
LOT 19-12 = LOT SURVEY VOLUME 19, PAGE 12
R.R. 8-29 = ROAD RECORD VOLUME 8, PAGE 29
R/W = RIGHT OF WAY
CL = CENTERLINE
AC. = ACRES
TWP. = TOWNSHIP
TR. = TRACT
② = LOT CREATED BY RECORDER'S PLAT


SURVEY INDEX

NORTHWEST QUARTER		
LND. 15-141	LND. 1-183	
LND. 20-89	LND. 5-10	
LND. 28-19	LND. 54-148	
LND. 32-62		
LND. 34-48		
LND. 35-22		
LND. 38-131		
LND. 40-148		
LND. 40-159		
LND. 52-13		

NORTHEAST QUARTER		
LND. 5-15	LND. 46-6	REC. 19-134
LND. 8-116	LND. 46-114	
LND. 9-130	LND. 47-49	
LND. 19-130	LND. 48-20	
LND. 33-81	LND. 54-148	
LND. 34-48		
LND. 35-164		
LND. 40-63		
LND. 40-159		
LND. 41-39		
LND. 43-80		
LND. 43-168		
LND. 45-123		

SOUTHWEST QUARTER		
LND. 2-77		
LND. 25-167		
LND. 40-148		
LND. 50-200		

SOUTHEAST QUARTER		
LND. 11-30		
LND. 28-147		
LND. 36-15		
LND. 36-20		
LND. 41-39		
LND. 48-96		
LND. 49-45		
LND. 51-51		

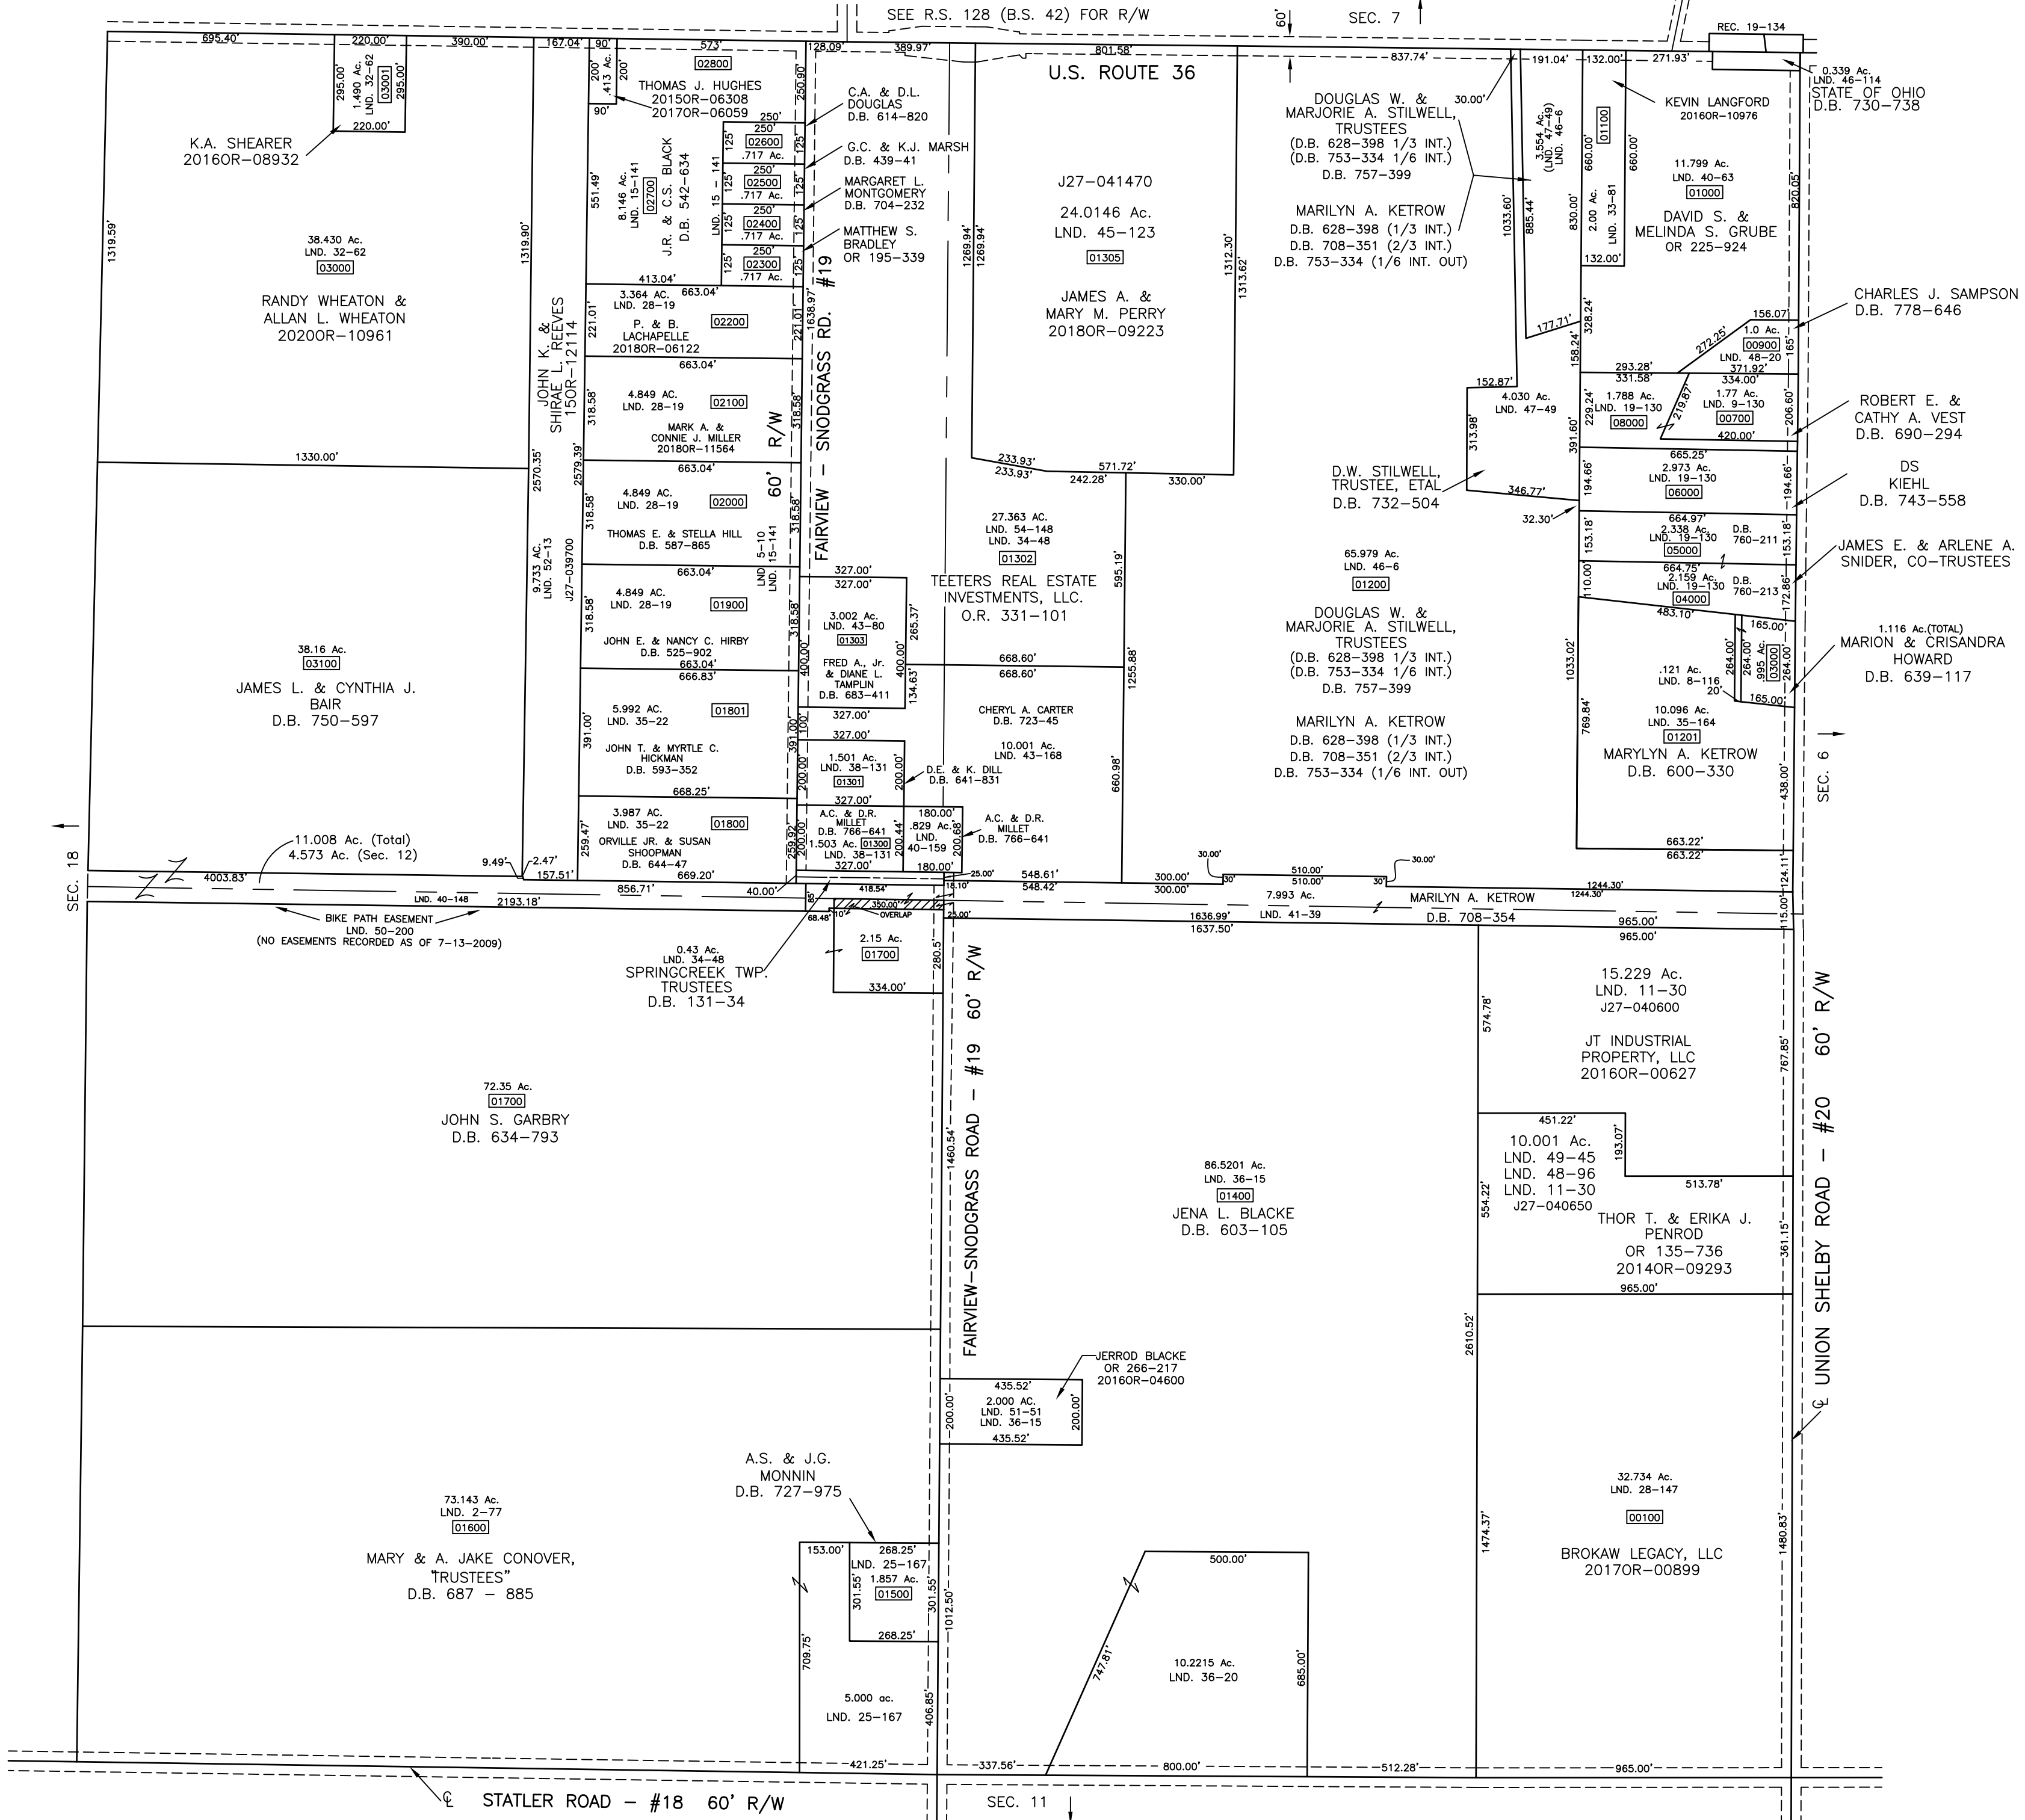

PREPARED BY: MIAMI COUNTY ENGINEER'S MAP DEPARTMENT
PAUL P. HUELSKAMP, P.E., P.S., COUNTY ENGINEER
DATE: AUGUST, 1993
REVISED: August 13, 2020 IGRIFIN

STATLER ROAD - #18 60' R/W

SEC. 11