


SPRING CREEK TWP.
MIAMI COUNTY, OHIO

SECTION 18 TOWN 1 RANGE 11

PARCEL ID NUMBER
J27-039305


PLAT 15

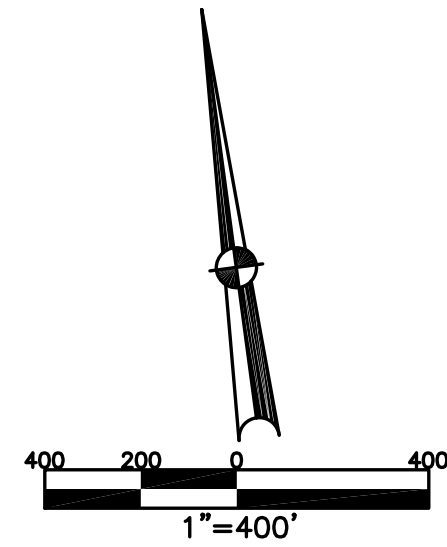

ABBREVIATION LEGEND	
2014OR-07759	= RECORDER'S DOCUMENT NUMBER
OR 406-509	= OFFICIAL RECORD 406 PAGE 509
D.B. 677-326	= DEED BOOK 677, PAGE 326
REC. 18-87	= RECORDER'S PLAT BOOK 18, PAGE 87
LND. 56-145	= LAND SURVEY VOLUME 56, PAGE 145
LOT 24-200	= LOT SURVEY VOLUME 24, PAGE 200
R.R. 8-18	= ROAD RECORD VOLUME 8, PAGE 18
R/W	= RIGHT OF WAY
⊕	= CENTERLINE
AC.	= ACRES
TWP.	= TOWNSHIP
TR.	= TRACT
Ⓞ	= LOT CREATED BY RECORDER'S PLAT

LINE LEGEND	
	Blow-up Boundary
	Property Line
	Lot Split Line
	Section Line
	Centerline
	Right-of-Way Line
	Corporation Line

SURVEY INDEX	
NORTHEAST QUARTER	
LND. 2-76	
LND. 40-148	
LND. 41-147	
LND. 42-115	
LND. 47-2	
SOUTHEAST QUARTER	
LND. 2-76	LND. 32-127
LND. 36-114	LND. 50-200
LND. 37-96	
LND. 38-143	
LND. 40-148	
LND. 42-18	
LND. 29-191	
SOUTHWEST QUARTER	
LND. 2-76	LND. 51-31
LND. 39-128	LND. 60-177
LND. 29-78	REC. 26-100
LND. 32-193	R.R. 9-40
LND. 40-148	
LND. 41-70	
LND. 50-200	
NORTHWEST QUARTER	
LND. 2-76	REC. 20-42
LND. 18-131	REC. 22-23
LND. 40-148	REC. 24-44
LND. 18-131	REC. 24-72
LND. 27-41	REC. 25-1
LND. 54-199	R.R. 9-9
LND. 55-26	R.R. 8-164
	R.R. 9-29
	RSMD 164

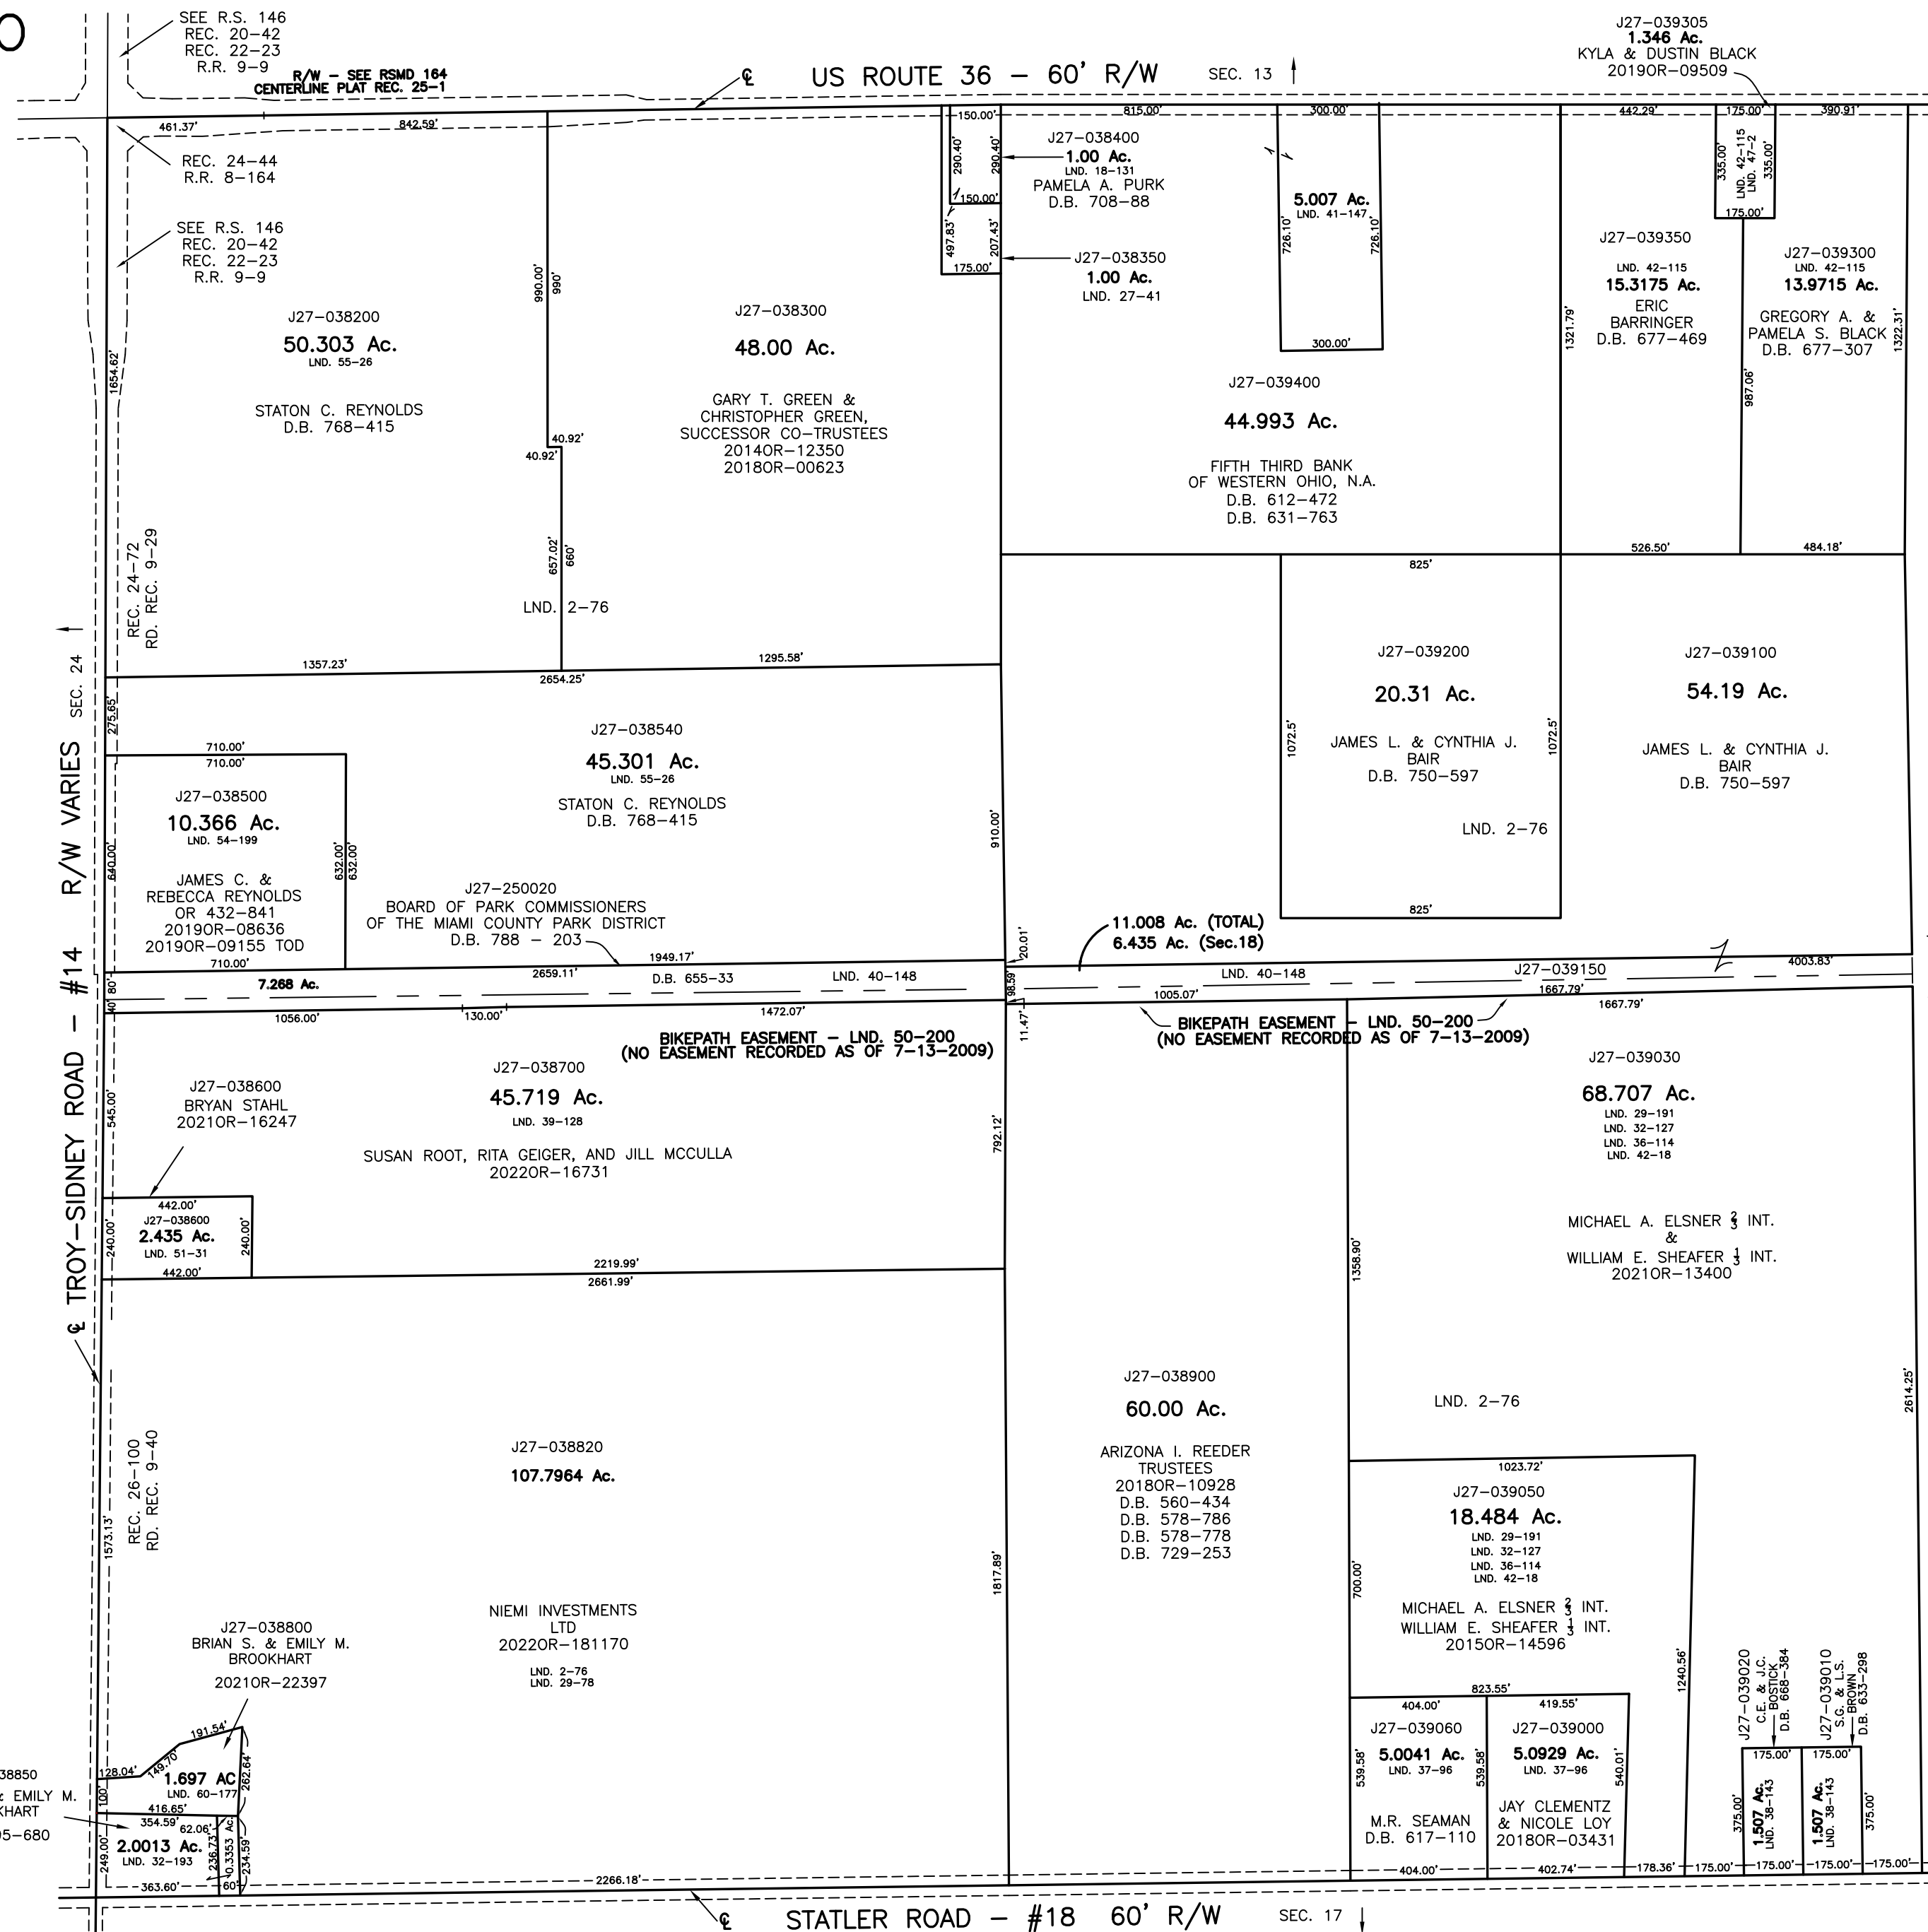

PREPARED BY: MIAMI COUNTY ENGINEER'S MAP DEPARTMENT
PAUL P. HUELSKAMP, P.E., P.S., COUNTY ENGINEER
DATE: SEPTEMBER 3, 1993

REVISED: July 19, 2023 DCASSEL