


SECTION 26
TOWN 1
RANGE 12

SPRING CREEK TOWNSHIP
MIAMI COUNTY, OHIO

PARCEL ID NUMBER
J27-_____

PLAT 22D

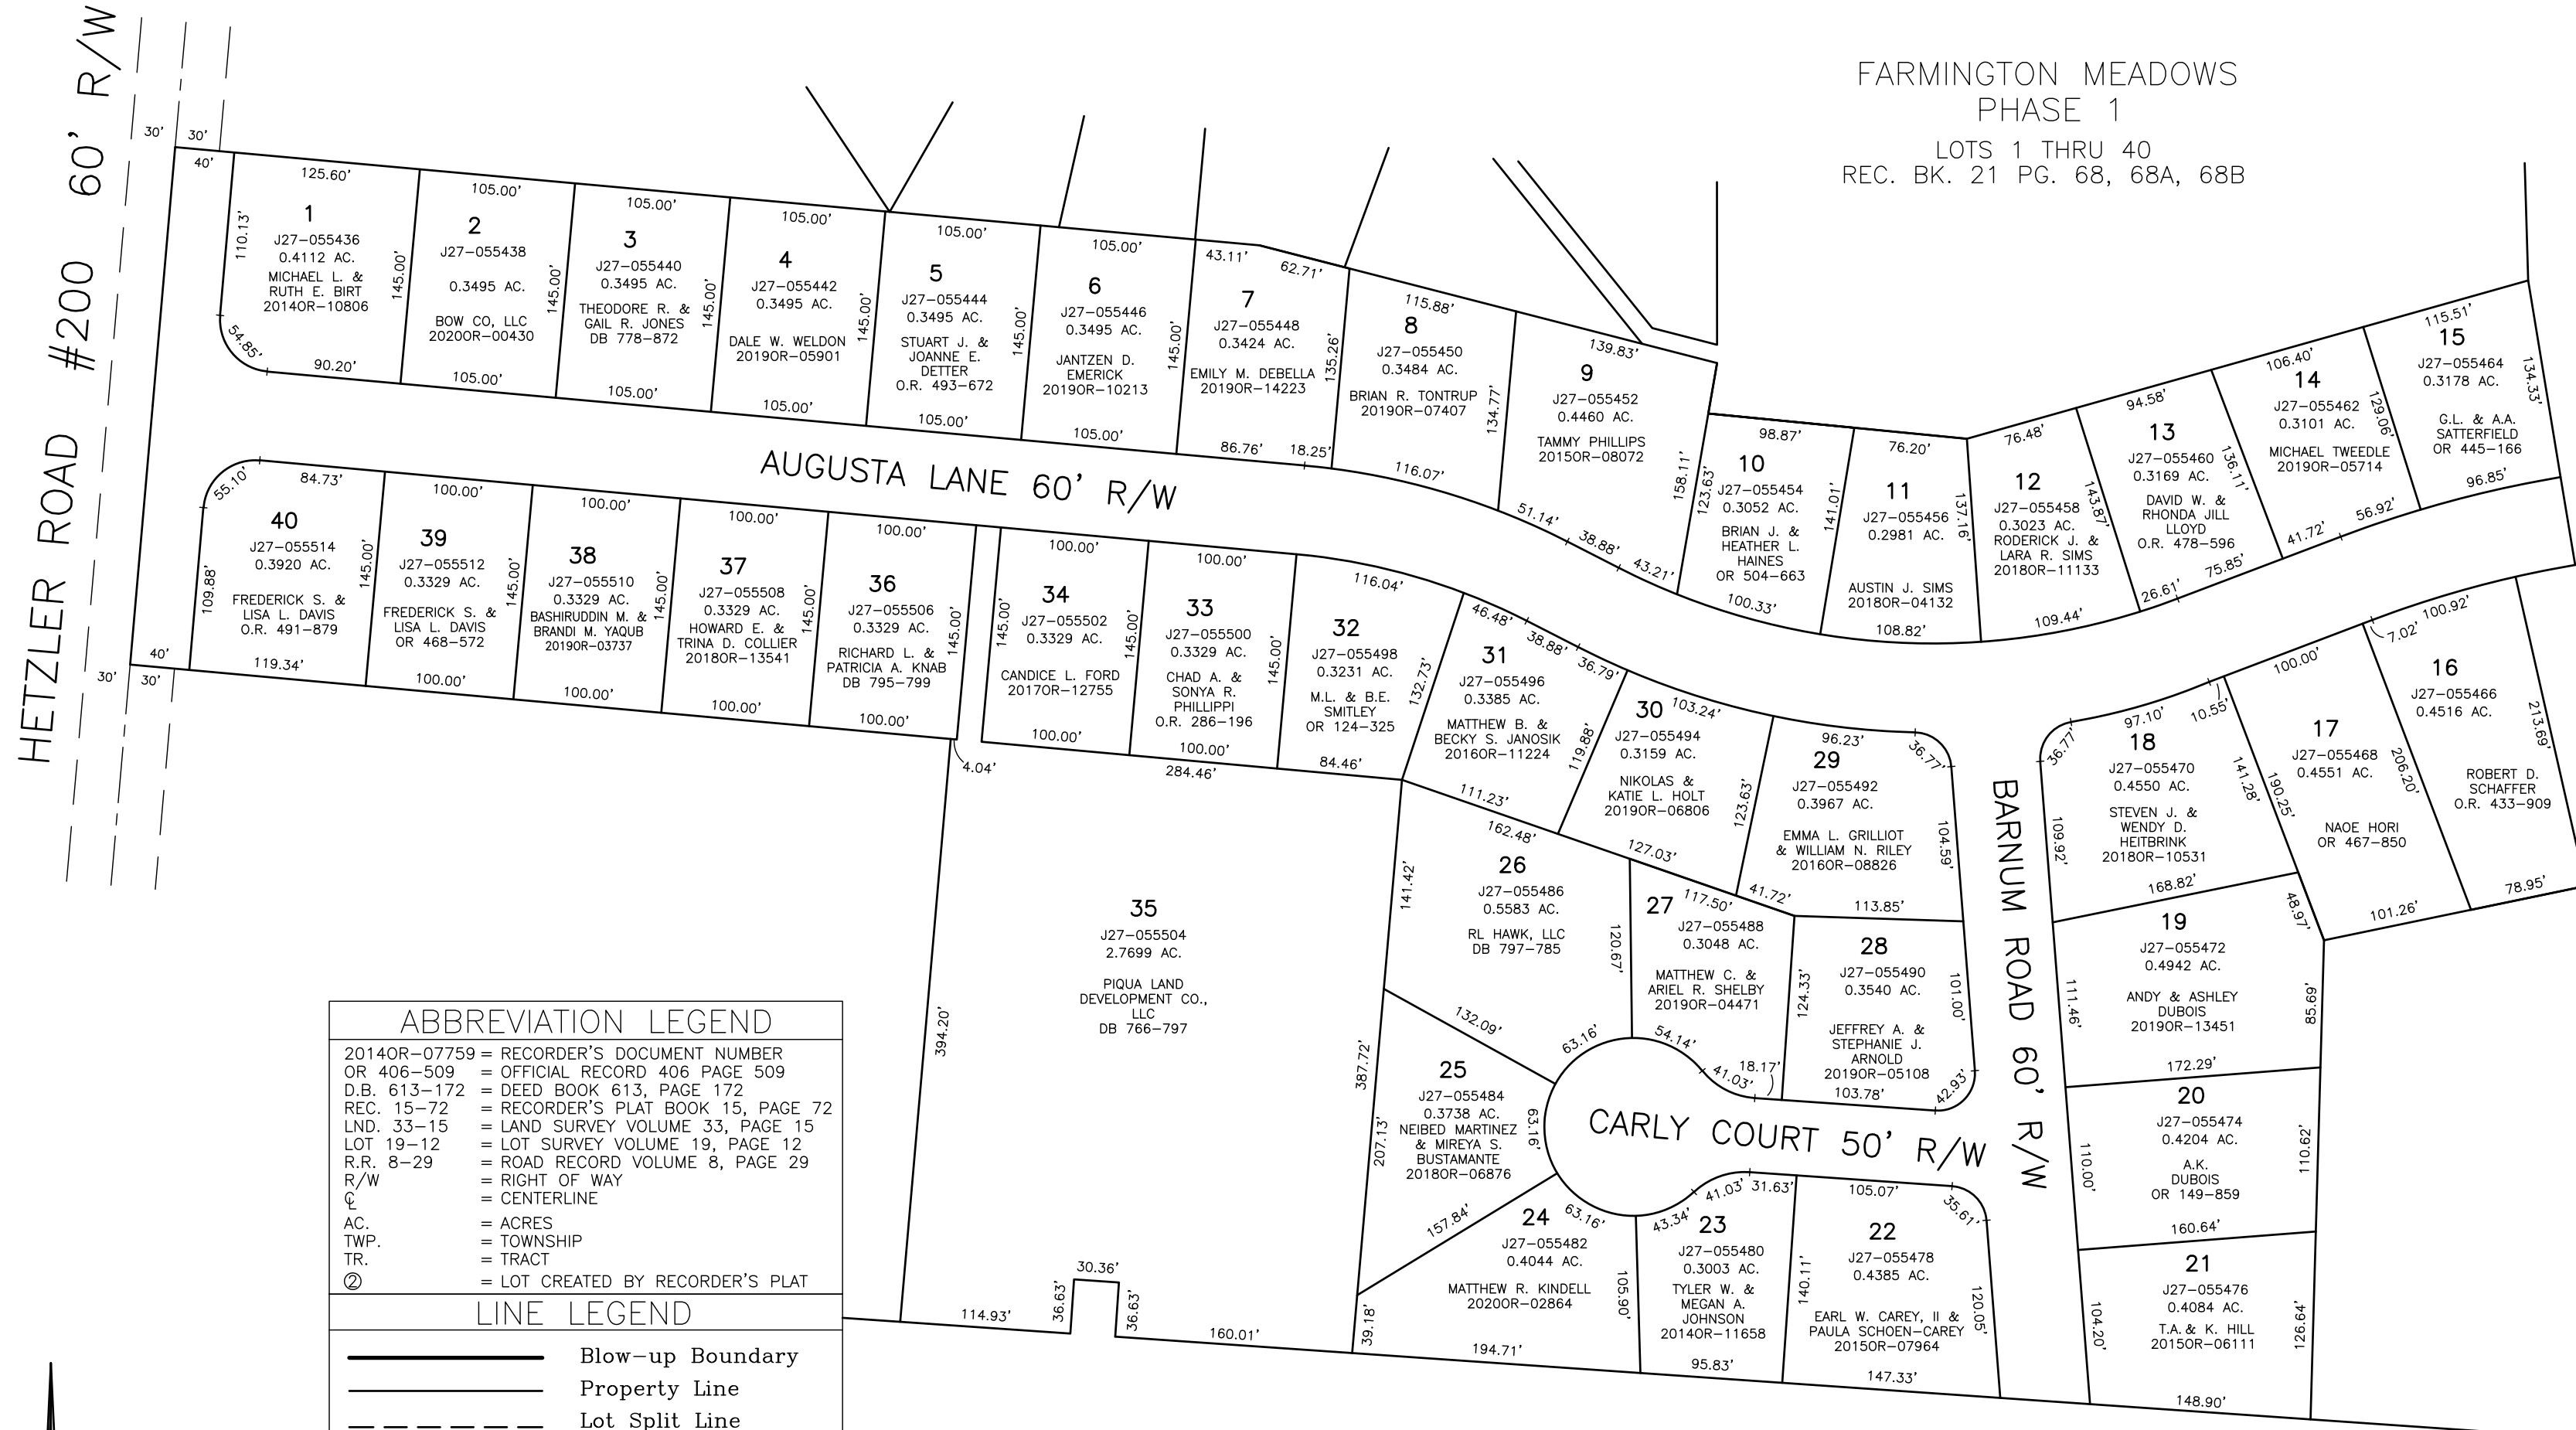


FARMINGTON MEADOWS
PHASE 1

LOTS 1 THRU 40
REC. BK. 21 PG. 68, 68A, 68B

| ABBREVIATION LEGEND | |
|---------------------|----------------------------------|
| 2014OR-07759 = | RECORDER'S DOCUMENT NUMBER |
| OR 406-509 = | OFFICIAL RECORD 406 PAGE 509 |
| D.B. 613-172 = | DEED BOOK 613, PAGE 172 |
| REC. 15-72 = | RECORDER'S PLAT BOOK 15, PAGE 72 |
| LND. 33-15 = | LAND SURVEY VOLUME 33, PAGE 15 |
| LOT 19-12 = | LOT SURVEY VOLUME 19, PAGE 12 |
| R.R. 8-29 = | ROAD RECORD VOLUME 8, PAGE 29 |
| R/W | RIGHT OF WAY |
| CL | CENTERLINE |
| AC. | ACRES |
| TWP. | TOWNSHIP |
| TR. | TRACT |
| Ⓢ | LOT CREATED BY RECORDER'S PLAT |

| LINE LEGEND | |
|-------------|-------------------|
| | Blow-up Boundary |
| | Property Line |
| | Lot Split Line |
| | Section Line |
| | Centerline |
| | Right-of-Way Line |
| | Corporation Line |

| SURVEY INDEX | |
|--------------|------------|
| LND. 45-173 | REC. 21-68 |
| LND. 49-145 | |

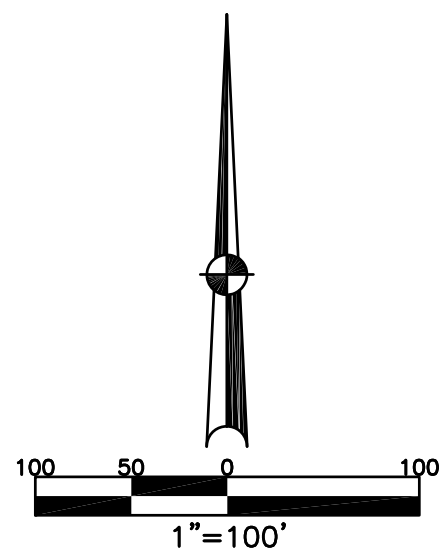

PREPARED BY: MIAMI COUNTY ENGINEER'S MAP DEPARTMENT
PAUL P. HUELSKAMP, P.E., P.S., COUNTY ENGINEER
DATE: APRIL 24, 2009
REVISED: March 5, 2020 MHMSWORTH