


SECTION 26  
TOWN 1  
RANGE 12


SPRING CREEK TOWNSHIP  
MIAMI COUNTY, OHIO

PARCEL ID NUMBER  
J27-\_\_\_\_\_

PLAT 22D

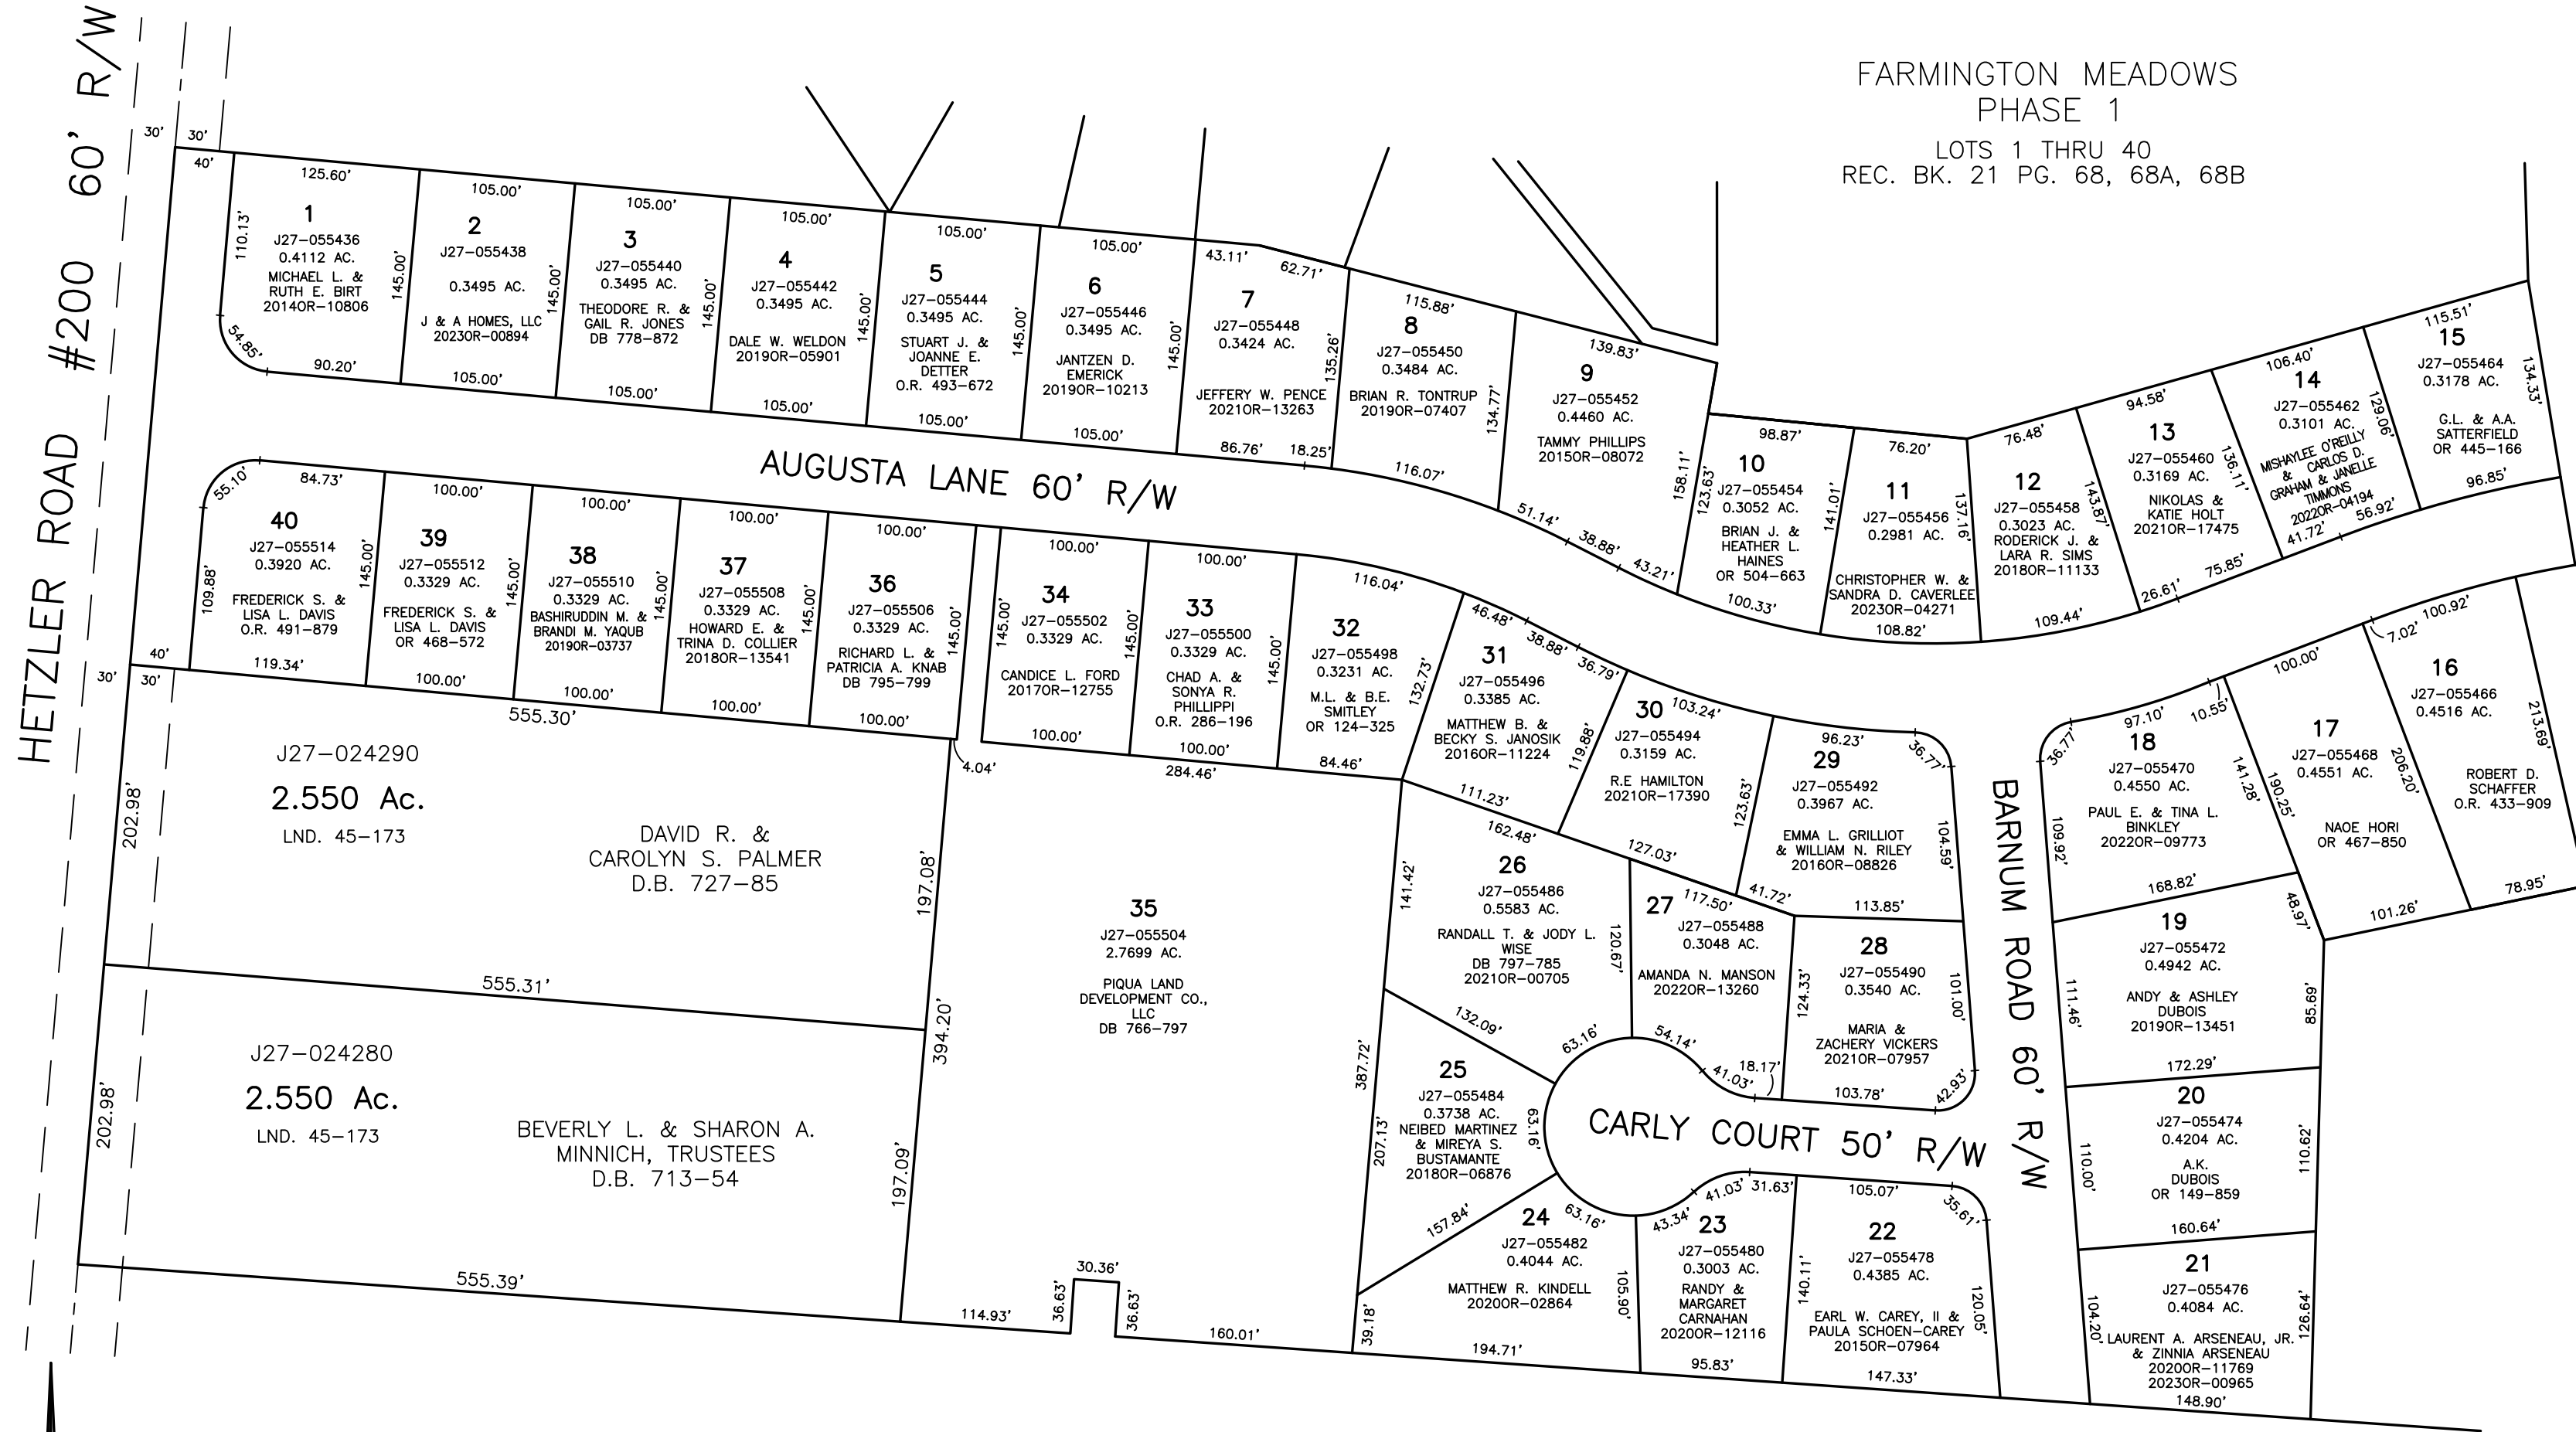

FARMINGTON MEADOWS  
PHASE 1  
LOTS 1 THRU 40  
REC. BK. 21 PG. 68, 68A, 68B

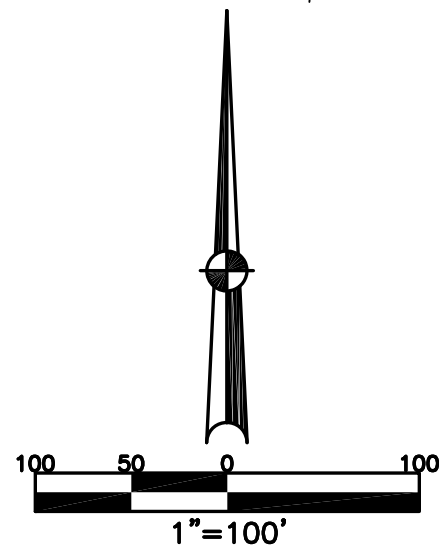

ABBREVIATION LEGEND	LINE LEGEND	SURVEY INDEX
2014OR-07759 = RECORDER'S DOCUMENT NUMBER OR 406-509 = OFFICIAL RECORD 406 PAGE 509 D.B. 613-172 = DEED BOOK 613, PAGE 172 REC. 15-72 = RECORDER'S PLAT BOOK 15, PAGE 72 LND. 33-15 = LAND SURVEY VOLUME 33, PAGE 15 LOT 19-12 = LOT SURVEY VOLUME 19, PAGE 12 R.R. 8-29 = ROAD RECORD VOLUME 8, PAGE 29 R/W = RIGHT OF WAY C = CENTERLINE AC. = ACRES TWP. = TOWNSHIP TR. = TRACT Ⓢ = LOT CREATED BY RECORDER'S PLAT	Blow-up Boundary Property Line Lot Split Line Section Line Centerline Right-of-Way Line Corporation Line	LND. 45-173 LND. 49-145 REC. 21-68