

# SPRING CREEK TOWNSHIP


MIAMI COUNTY, OHIO

SECTION 26 & 27 TOWN 1

RANGE 12

PARCEL NUMBER  
J27-\_\_\_\_\_

PLAT 23B

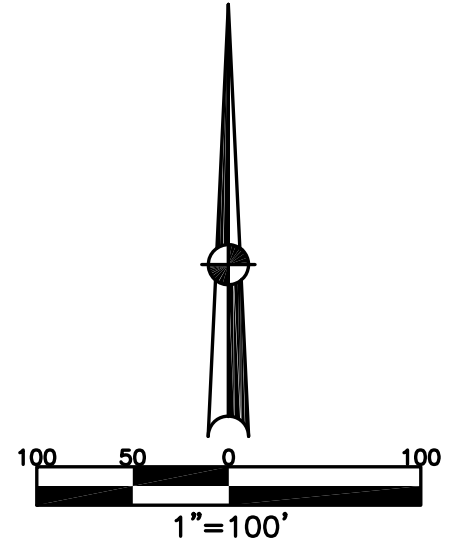


ABBREVIATION LEGEND	
2014OR-07759	= RECORDER'S DOCUMENT NUMBER
OR 406-509	= OFFICIAL RECORD 406 PAGE 509
D.B. 613-172	= DEED BOOK 613, PAGE 172
REC. 15-72	= RECORDER'S PLAT BOOK 15, PAGE 72
LND. 33-15	= LAND SURVEY VOLUME 33, PAGE 15
LOT 19-12	= LOT SURVEY VOLUME 19, PAGE 12
R.R. 8-29	= ROAD RECORD VOLUME 8, PAGE 29
R/W	= RIGHT OF WAY
℄	= CENTERLINE
AC.	= ACRES
TWP.	= TOWNSHIP
TR.	= TRACT
IL	= INLOT

LINE LEGEND	
	Blow-up Boundary
	Property Line
	Lot Split Line
	Section Line
	Centerline
	Right-of-Way Line
	Corporation Line

SURVEY INDEX		
LND. 4-71	REC. 18-114	
LND. 24-199	REC. 19-24	
LND. 45-129	REC. 21-40	
LND. 45-173		



THE VILLAGES OF SPRINGCREEK  
PHASE 1  
LOTS 1 THRU 37  
REC. BK. 19 PG. 24, 24A

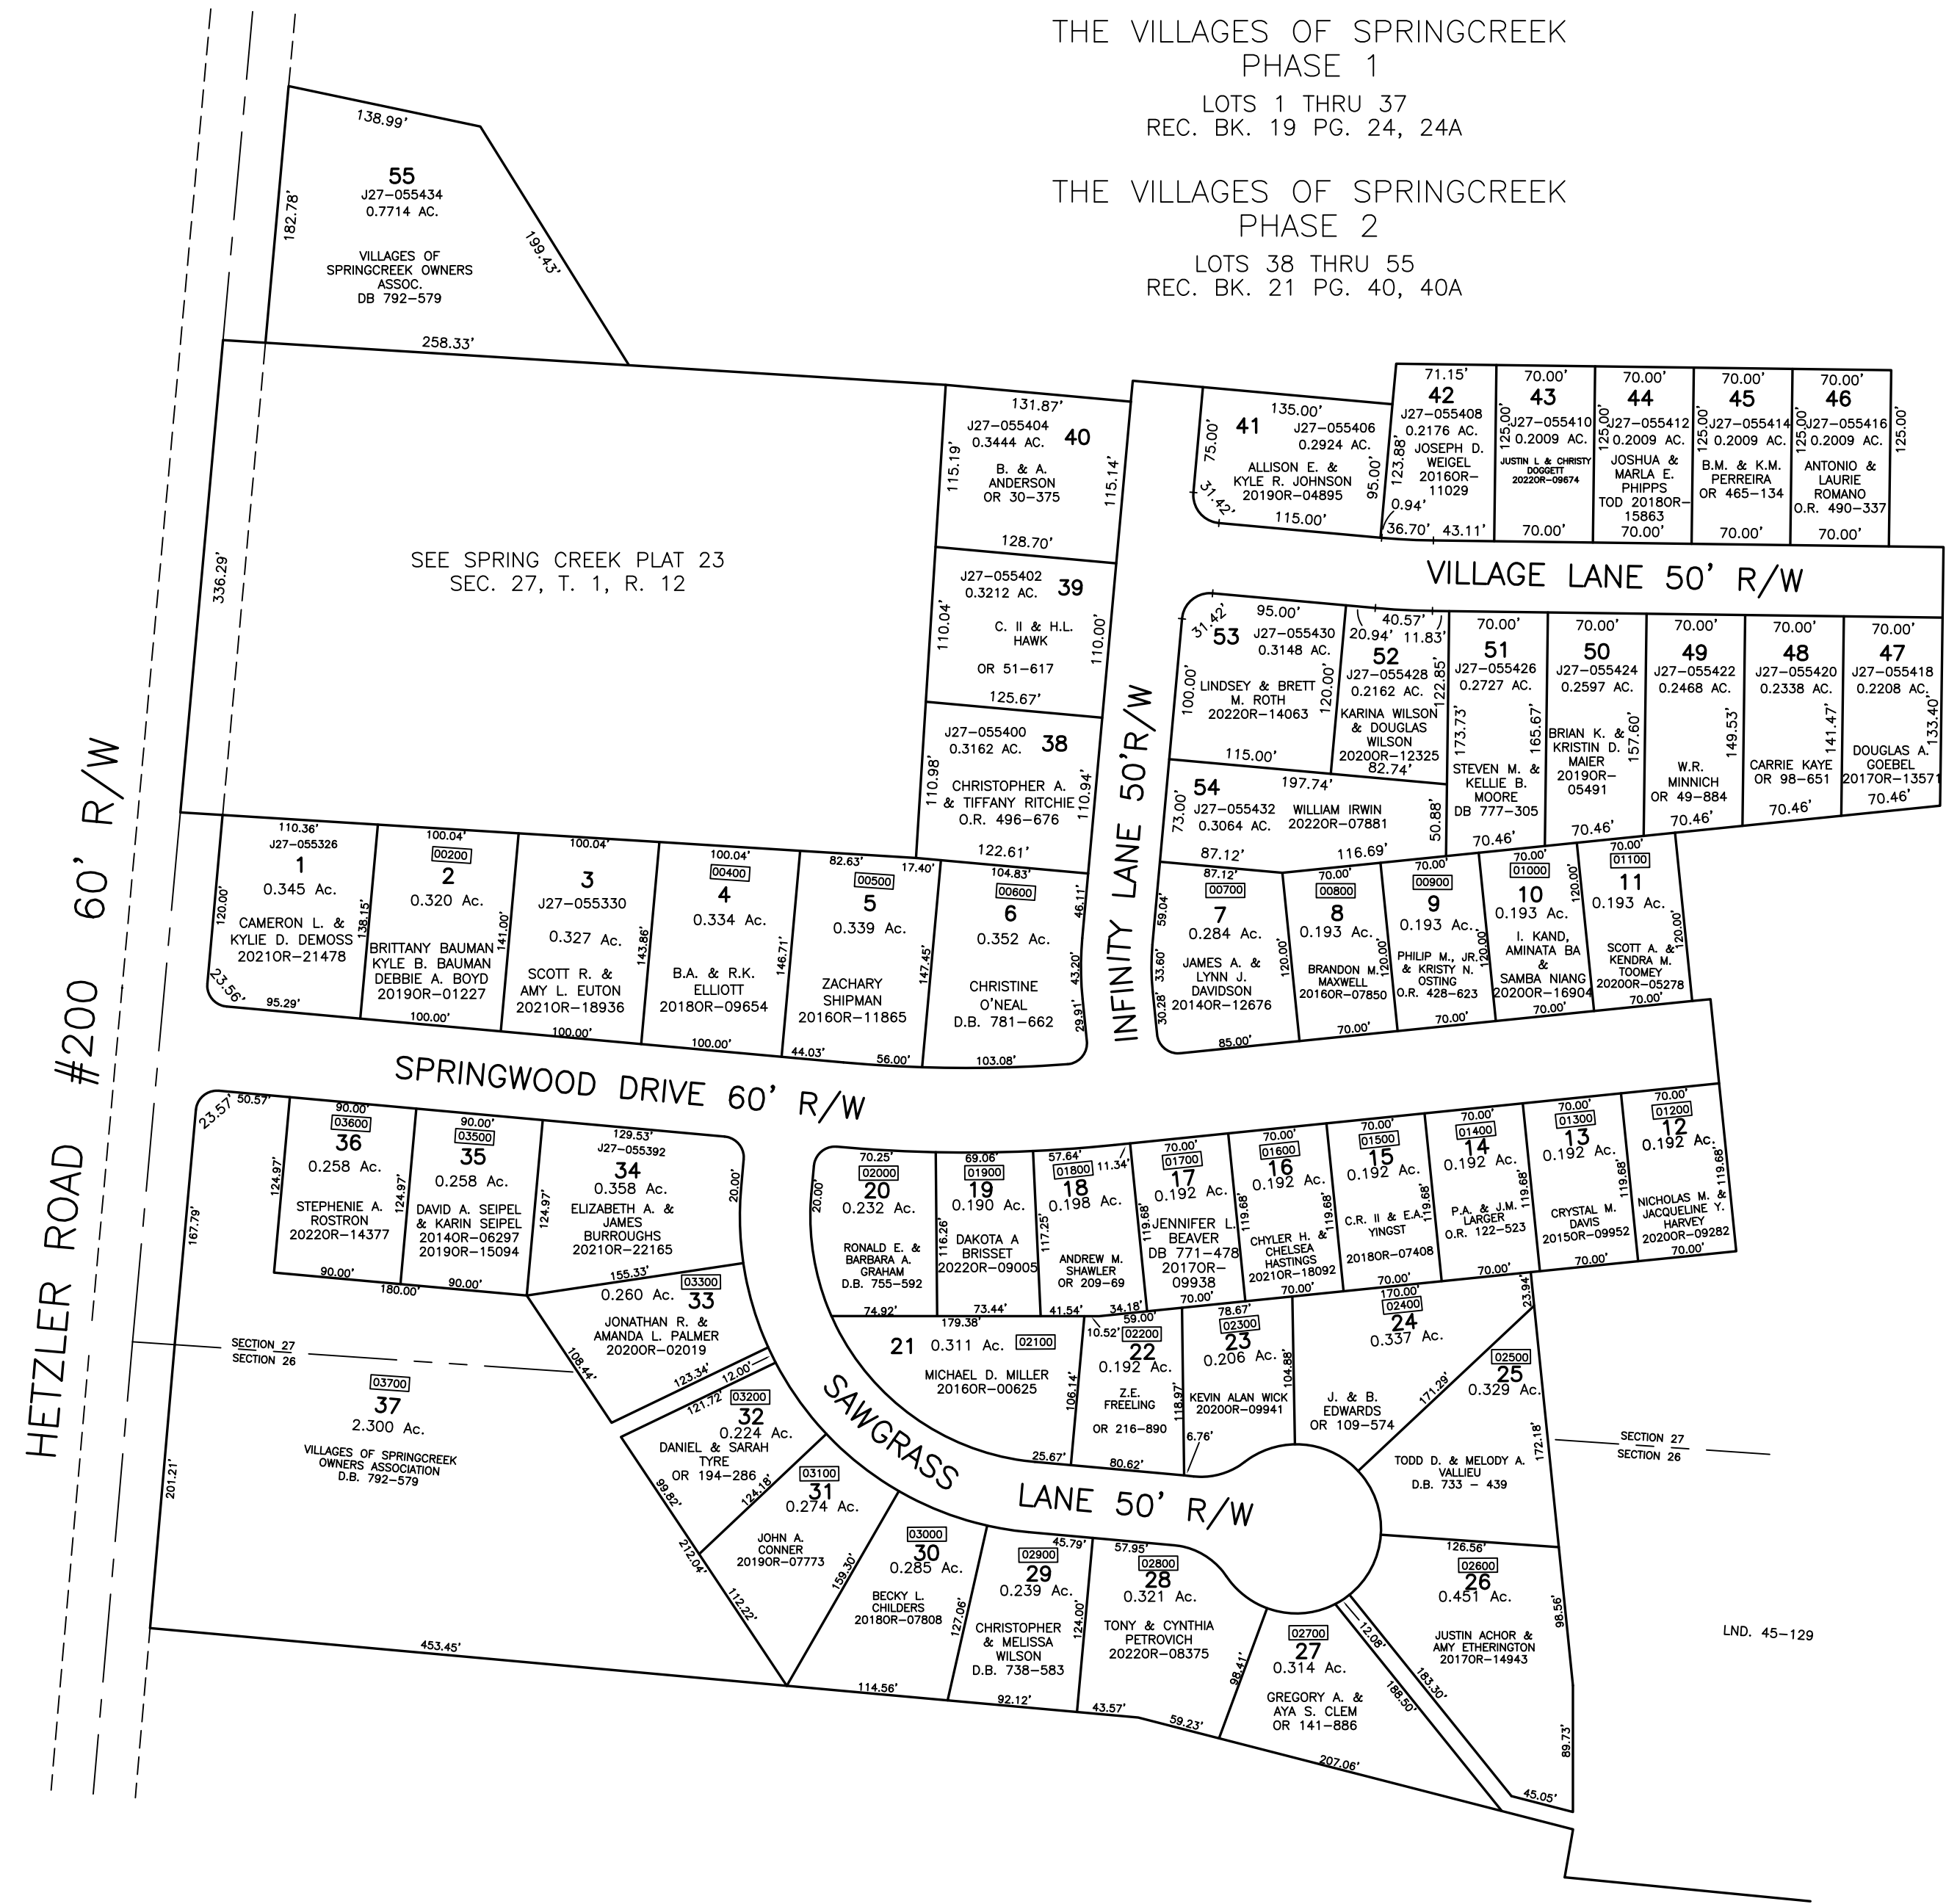THE VILLAGES OF SPRINGCREEK  
PHASE 2  
LOTS 38 THRU 55  
REC. BK. 21 PG. 40, 40A

PREPARED BY: MIAMI COUNTY ENGINEER'S MAP DEPARTMENT  
PAUL P. HUELSKAMP, P.E., P.S., COUNTY ENGINEER  
DATE: MAY 9, 2001  
REVISED: October 3, 2022 JVINCENT