


Tipp City

N.E.

PLAT No 31

Scale-1-Inch 50 Feet

SMDA NUMBER
GIS-NE031_ - - - - -

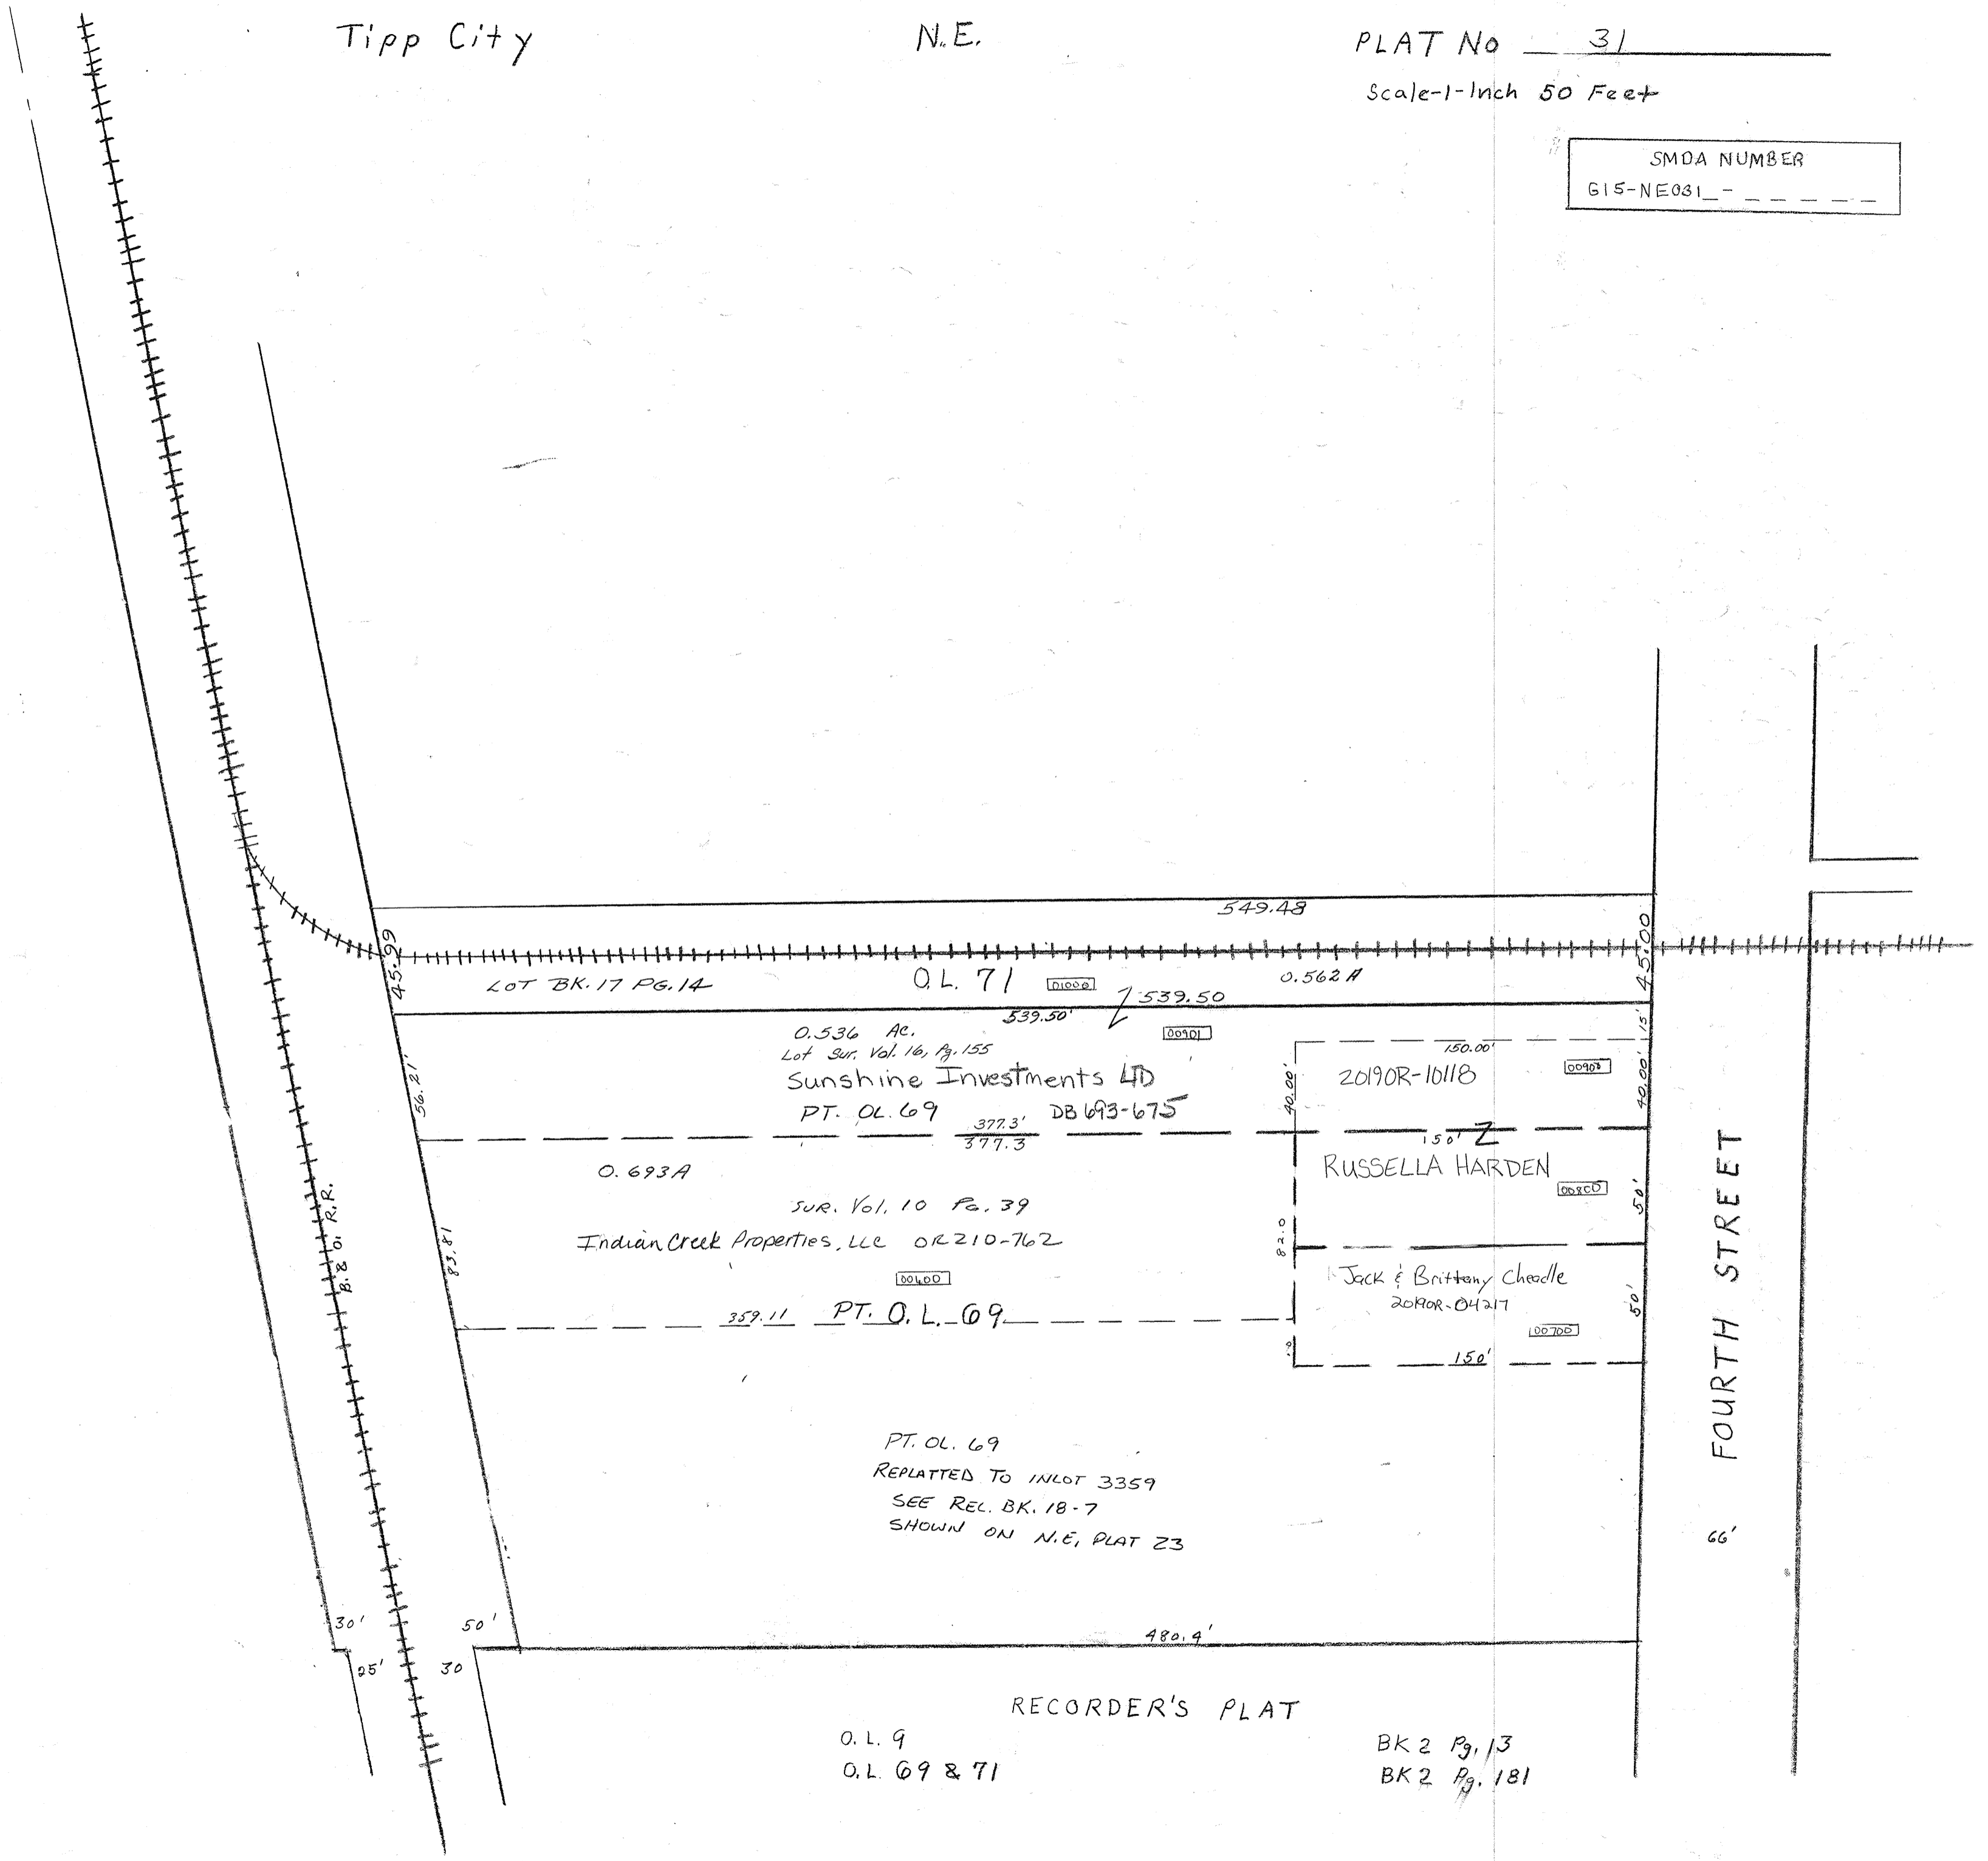

LOT BK. 17 PG. 14

O.L. 71

549.48

0.562 A

539.50

0.536 Ac.
Lot Sur. Vol. 16, Pg. 155

Sunshine Investments LD

PT. O.L. 69 DB 693-675

0.693 A

SUR. Vol. 10 Pg. 39

Indian Creek Properties, LLC OR 210-762

PT. O.L. 69

2019OR-10118

RUSSELLA HARDEN

Jack & Brittany Cheadle
2019OR-04217

PT. O.L. 69
REPLATTED TO INLOT 3359
SEE REC. BK. 18-7
SHOWN ON N.E. PLAT 23

RECORDER'S PLAT

O.L. 9
O.L. 69 & 71

BK 2 Pg. 13
BK 2 Pg. 181

FOURTH STREET
66'