

TIPPCITY


N.W.

PLAT NO. 2

SCALE: 1" = 50'

SMDA NUMBER
G15-NW002_ - - - - -

C, RUBY
O.L. 74

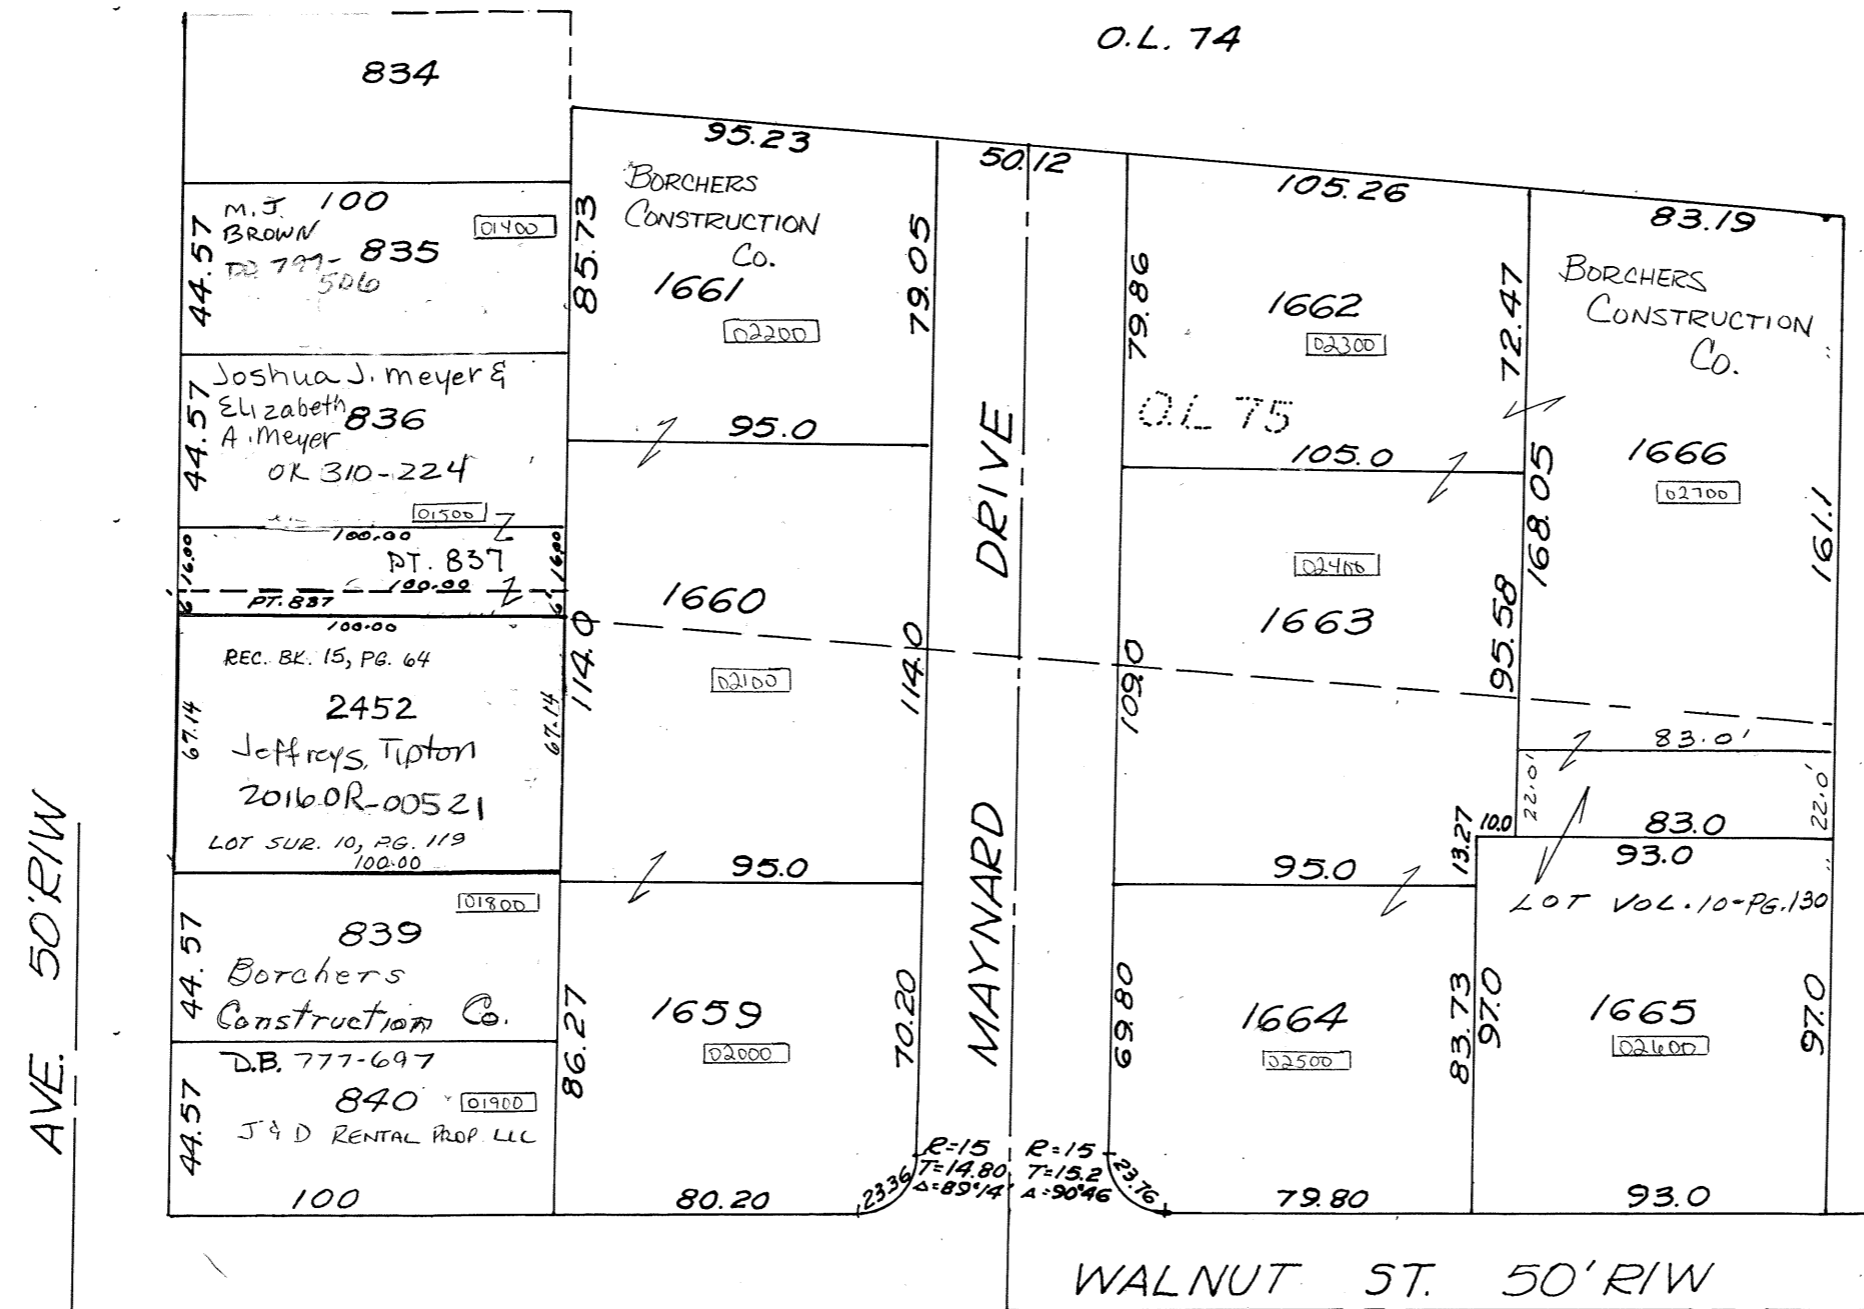

LOT SUR. V-10; PG. 82
OUTLOT 75 & OUTLOT 6

RECORD PLAT BK. 9 PG. 139
LOTS 1656-1666 BELLVIEW ACRES SEC. 2

RECORD PLAT BK. 2 PG. 237
LOTS 835-845

RECORD PLAT BK. 2 PG. 13
OUT LOT 6

RECORD PLAT BK. 2 PG. 181
OUT LOT 75

LOTS 834-845
REC. BK. 2 PG. 237


AVE. 50' R/W

MAYNARD DRIVE

WALNUT ST. 50' R/W

BELL VIEW ACRES SUBDIVISION
PLAT BOOK 9 - PAGE 85

BOWMAN

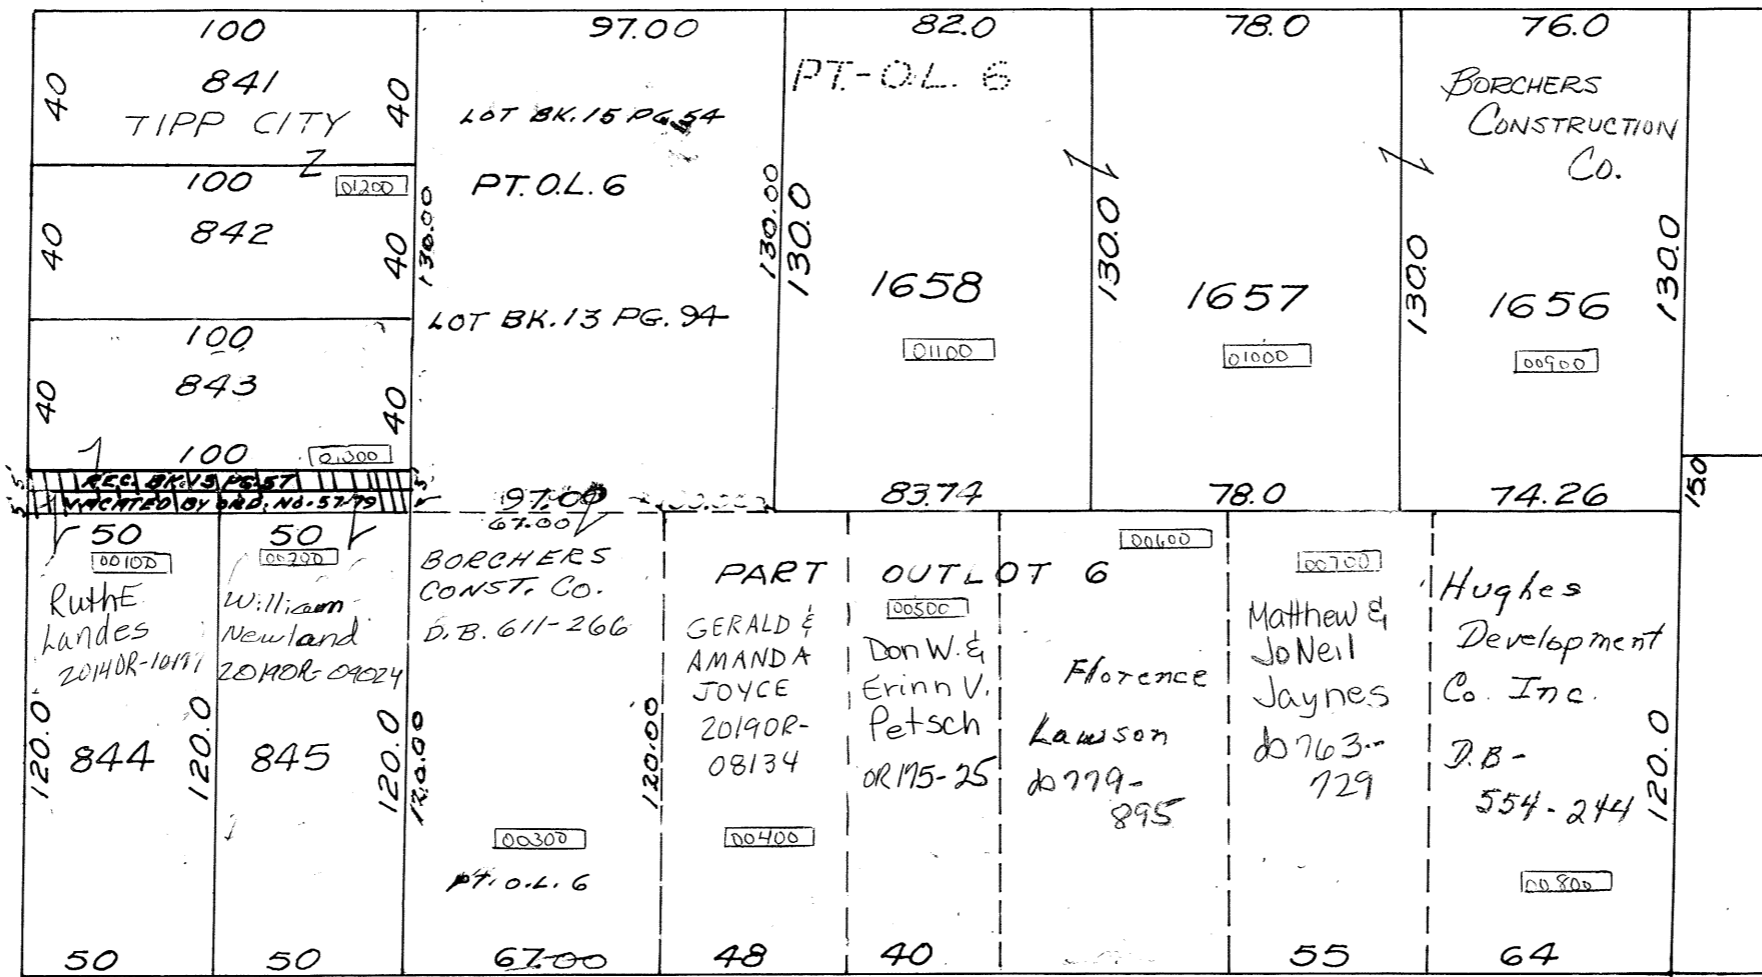

MAIN STREET

60' R/W