


SECTION 15
TOWN 4
RANGE 6

CITY OF TIPP CITY
MIAMI COUNTY, OHIO

PARCEL ID NUMBER
G15-_____

PLAT NW 44

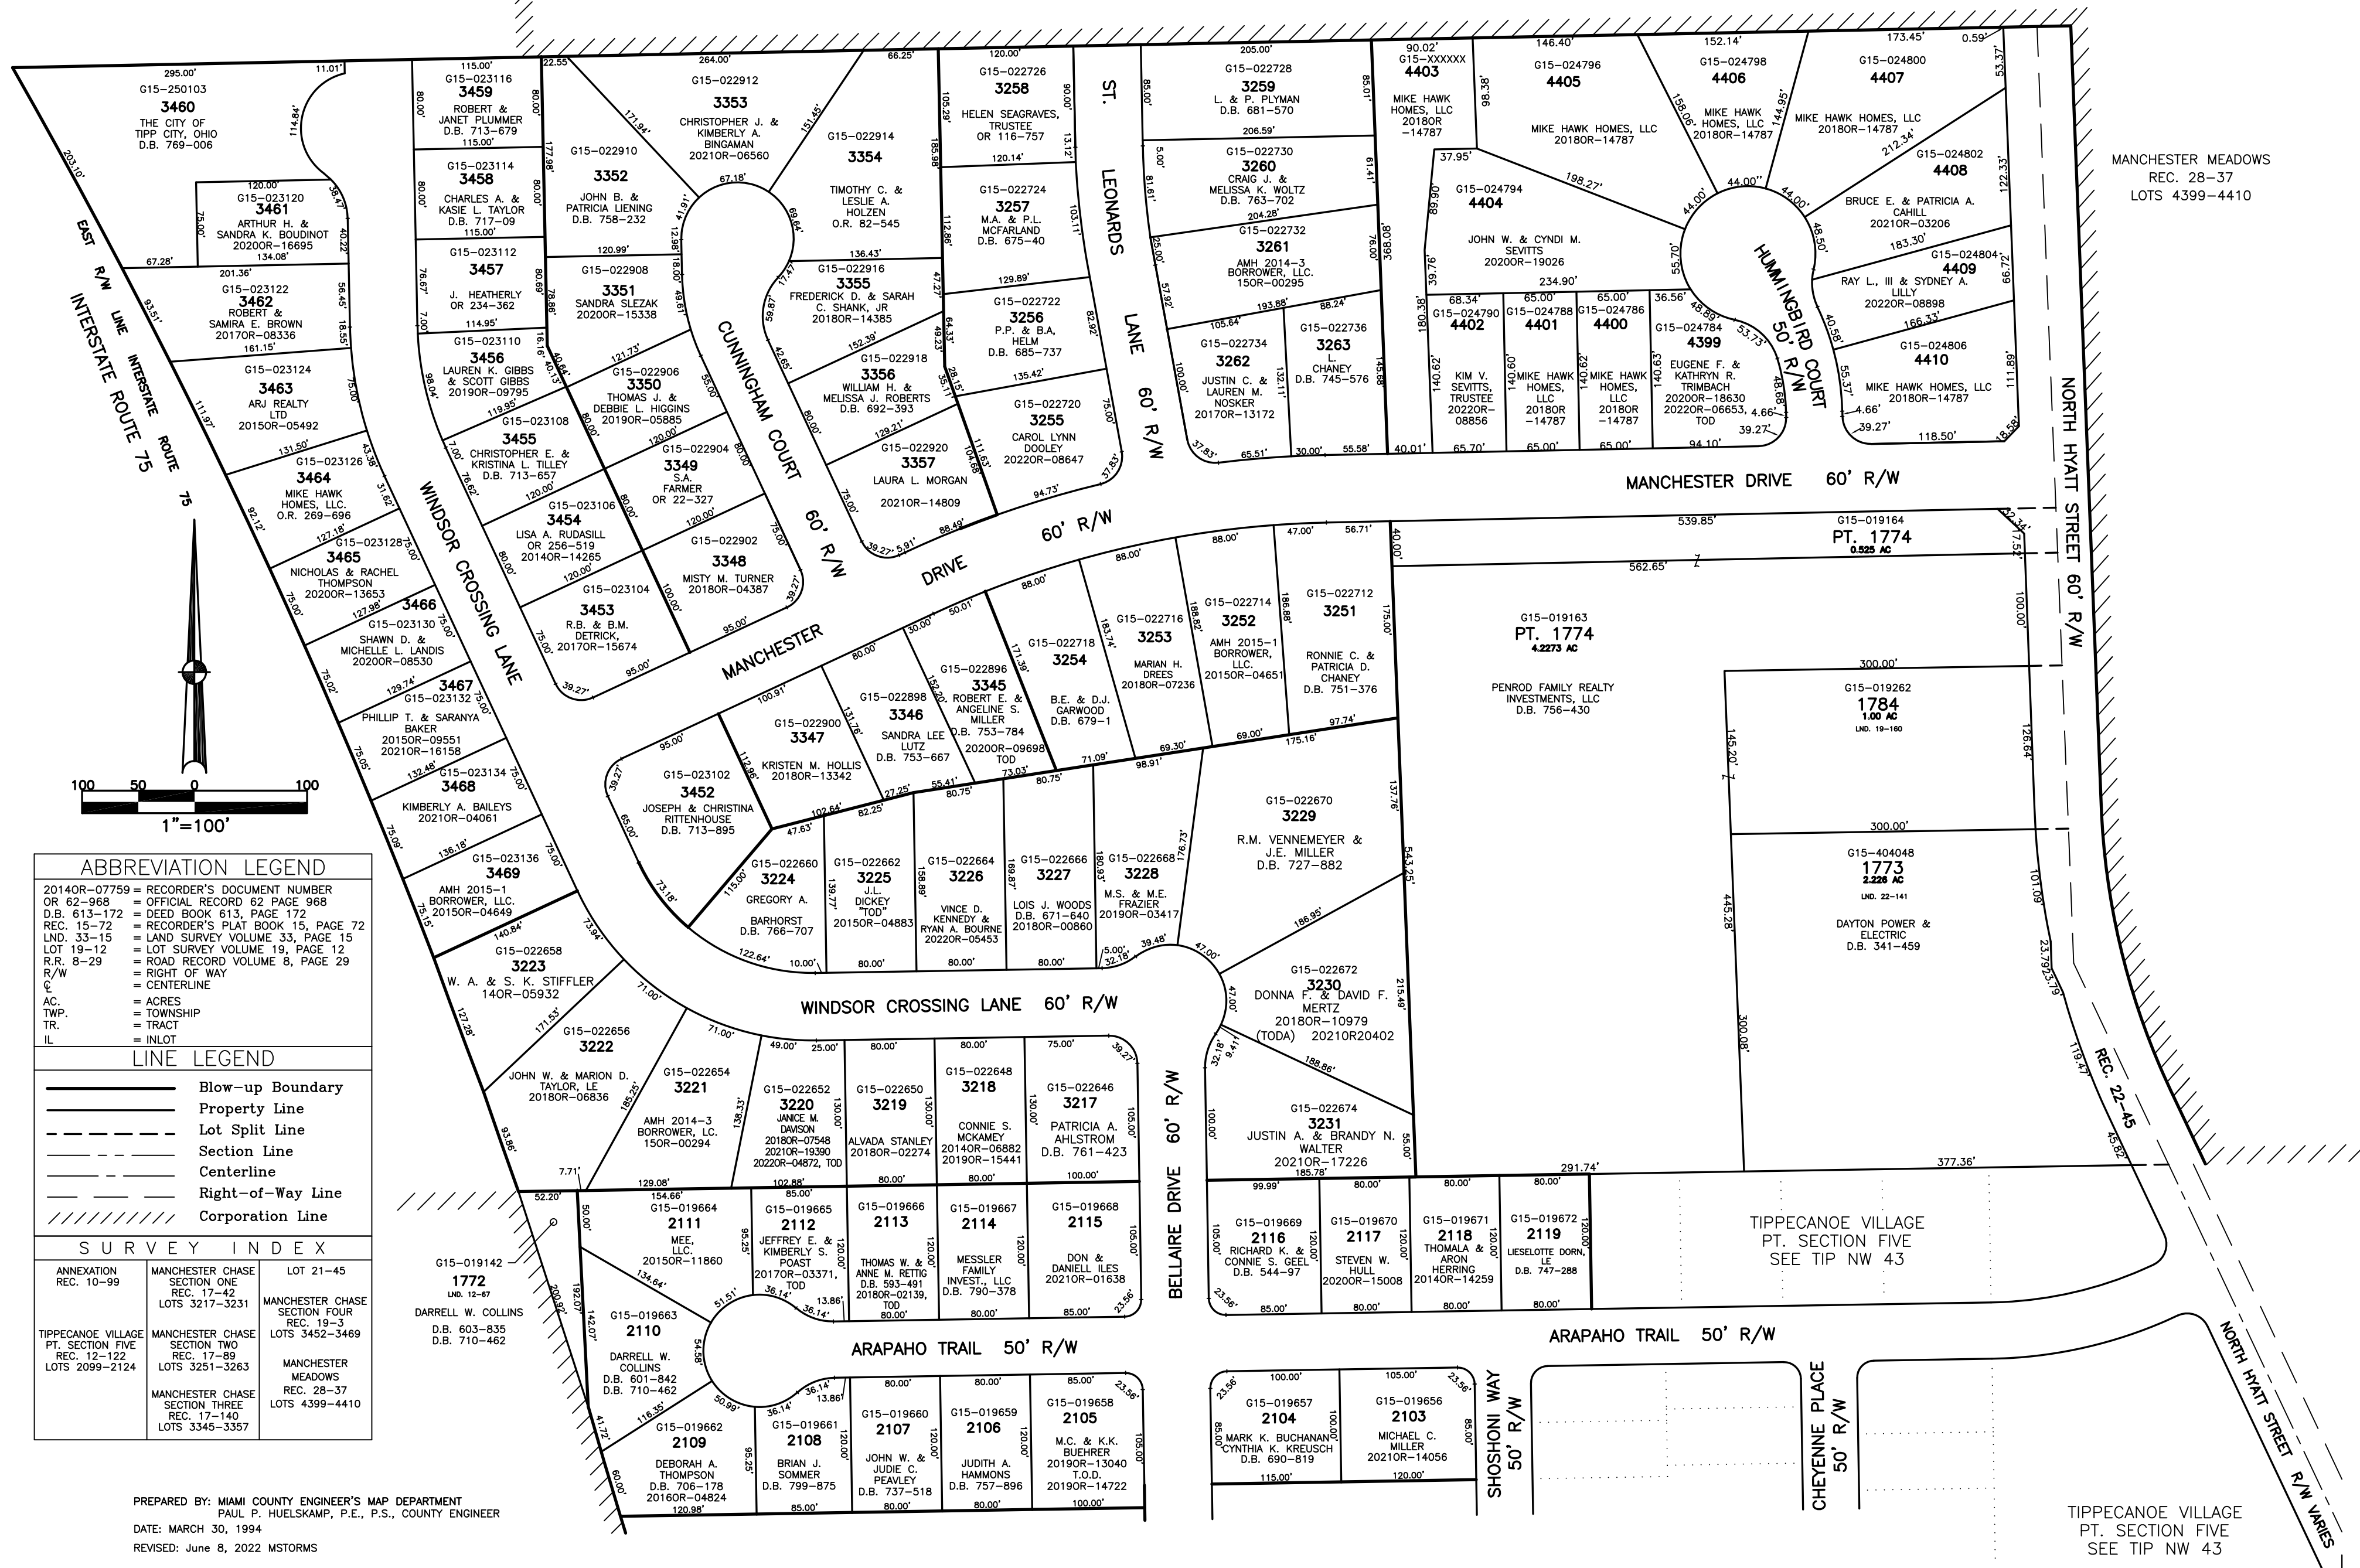

MANCHESTER MEADOWS
REC. 28-37
LOTS 4399-4410

ABBREVIATION LEGEND	
2014OR-07759	= RECORDER'S DOCUMENT NUMBER OR 62-968
D.B. 613-172	= DEED BOOK 613, PAGE 172
REC. 15-72	= RECORDER'S PLAT BOOK 15, PAGE 72
LND. 33-15	= LAND SURVEY VOLUME 33, PAGE 15
LOT 19-12	= LOT SURVEY VOLUME 19, PAGE 12
R.R. 8-29	= ROAD RECORD VOLUME 8, PAGE 29
R/W	= RIGHT OF WAY
CL	= CENTERLINE
AC.	= ACRES
TWP.	= TOWNSHIP
TR.	= TRACT
IL	= INLOT

LINE LEGEND	
—	Blow-up Boundary
—	Property Line
- - -	Lot Split Line
- - -	Section Line
- - -	Centerline
- - -	Right-of-Way Line
///	Corporation Line

SURVEY INDEX		
ANNEXATION REC. 10-99	MANCHESTER CHASE SECTION ONE REC. 17-42 LOTS 3217-3231	LOT 21-45
TIPPECANOE VILLAGE PT. SECTION FIVE REC. 12-122 LOTS 2099-2124	MANCHESTER CHASE SECTION TWO REC. 17-89 LOTS 3251-3263	MANCHESTER MEADOWS REC. 28-37 LOTS 4399-4410
	MANCHESTER CHASE SECTION THREE REC. 17-140 LOTS 3345-3357	

PREPARED BY: MIAMI COUNTY ENGINEER'S MAP DEPARTMENT
PAUL P. HUELSKAMP, P.E., P.S., COUNTY ENGINEER
DATE: MARCH 30, 1994
REVISED: June 8, 2022 M5TORMS

TIPPECANOE VILLAGE
PT. SECTION FIVE
SEE TIP NW 43