


SECTION 9  
(PT. SW QUARTER)  
TOWN 4  
RANGE 6

CITY OF TIPP CITY  
MIAMI COUNTY, OHIO

SMDA NUMBER  
G15-NW048\_ -

PLAT NW 48

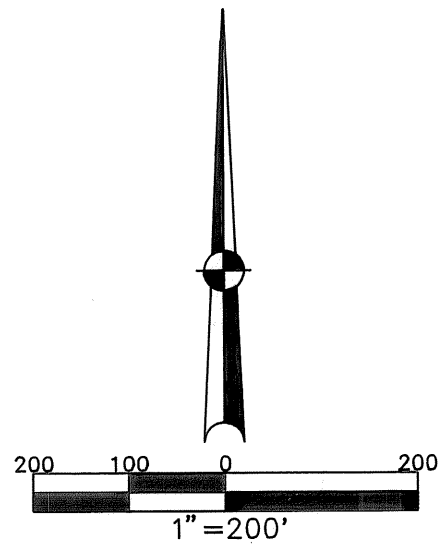

ABBREVIATION LEGEND	
D.B. 613-172	= DEED BOOK 613, PAGE 172
REC. 15-72	= RECORDER'S PLAT BOOK 15, PAGE 72
LND. 33-15	= LAND SURVEY VOLUME 33, PAGE 15
LOT 19-12	= LOT SURVEY VOLUME 19, PAGE 12
R.R. 8-29	= ROAD RECORD VOLUME 8, PAGE 29
R/W	= RIGHT OF WAY
C	= CENTERLINE
AC.	= ACRES
TWP.	= TOWNSHIP
TR.	= TRACT
Ⓢ	= LOT CREATED BY RECORDER'S PLAT


  

LINE LEGEND	
	Blow-up Boundary
	Property Line
	Lot Split Line
	Section Line
	Centerline
	Right-of-Way Line
	Corporation Line

SURVEY INDEX		
REC. 15-36	LOT 20-9	LND. 1-207
REC. 15-54		LND. 36-165
REC. 15-89		
REC. 15-131		
REC. 16-12		
REC. 16-34		
REC. 16-62		
REC. 16-64		
REC. 16-65		
REC. 16-118		
REC. 17-21		
REC. 17-103		

ANNEXED  
REC. 16-62

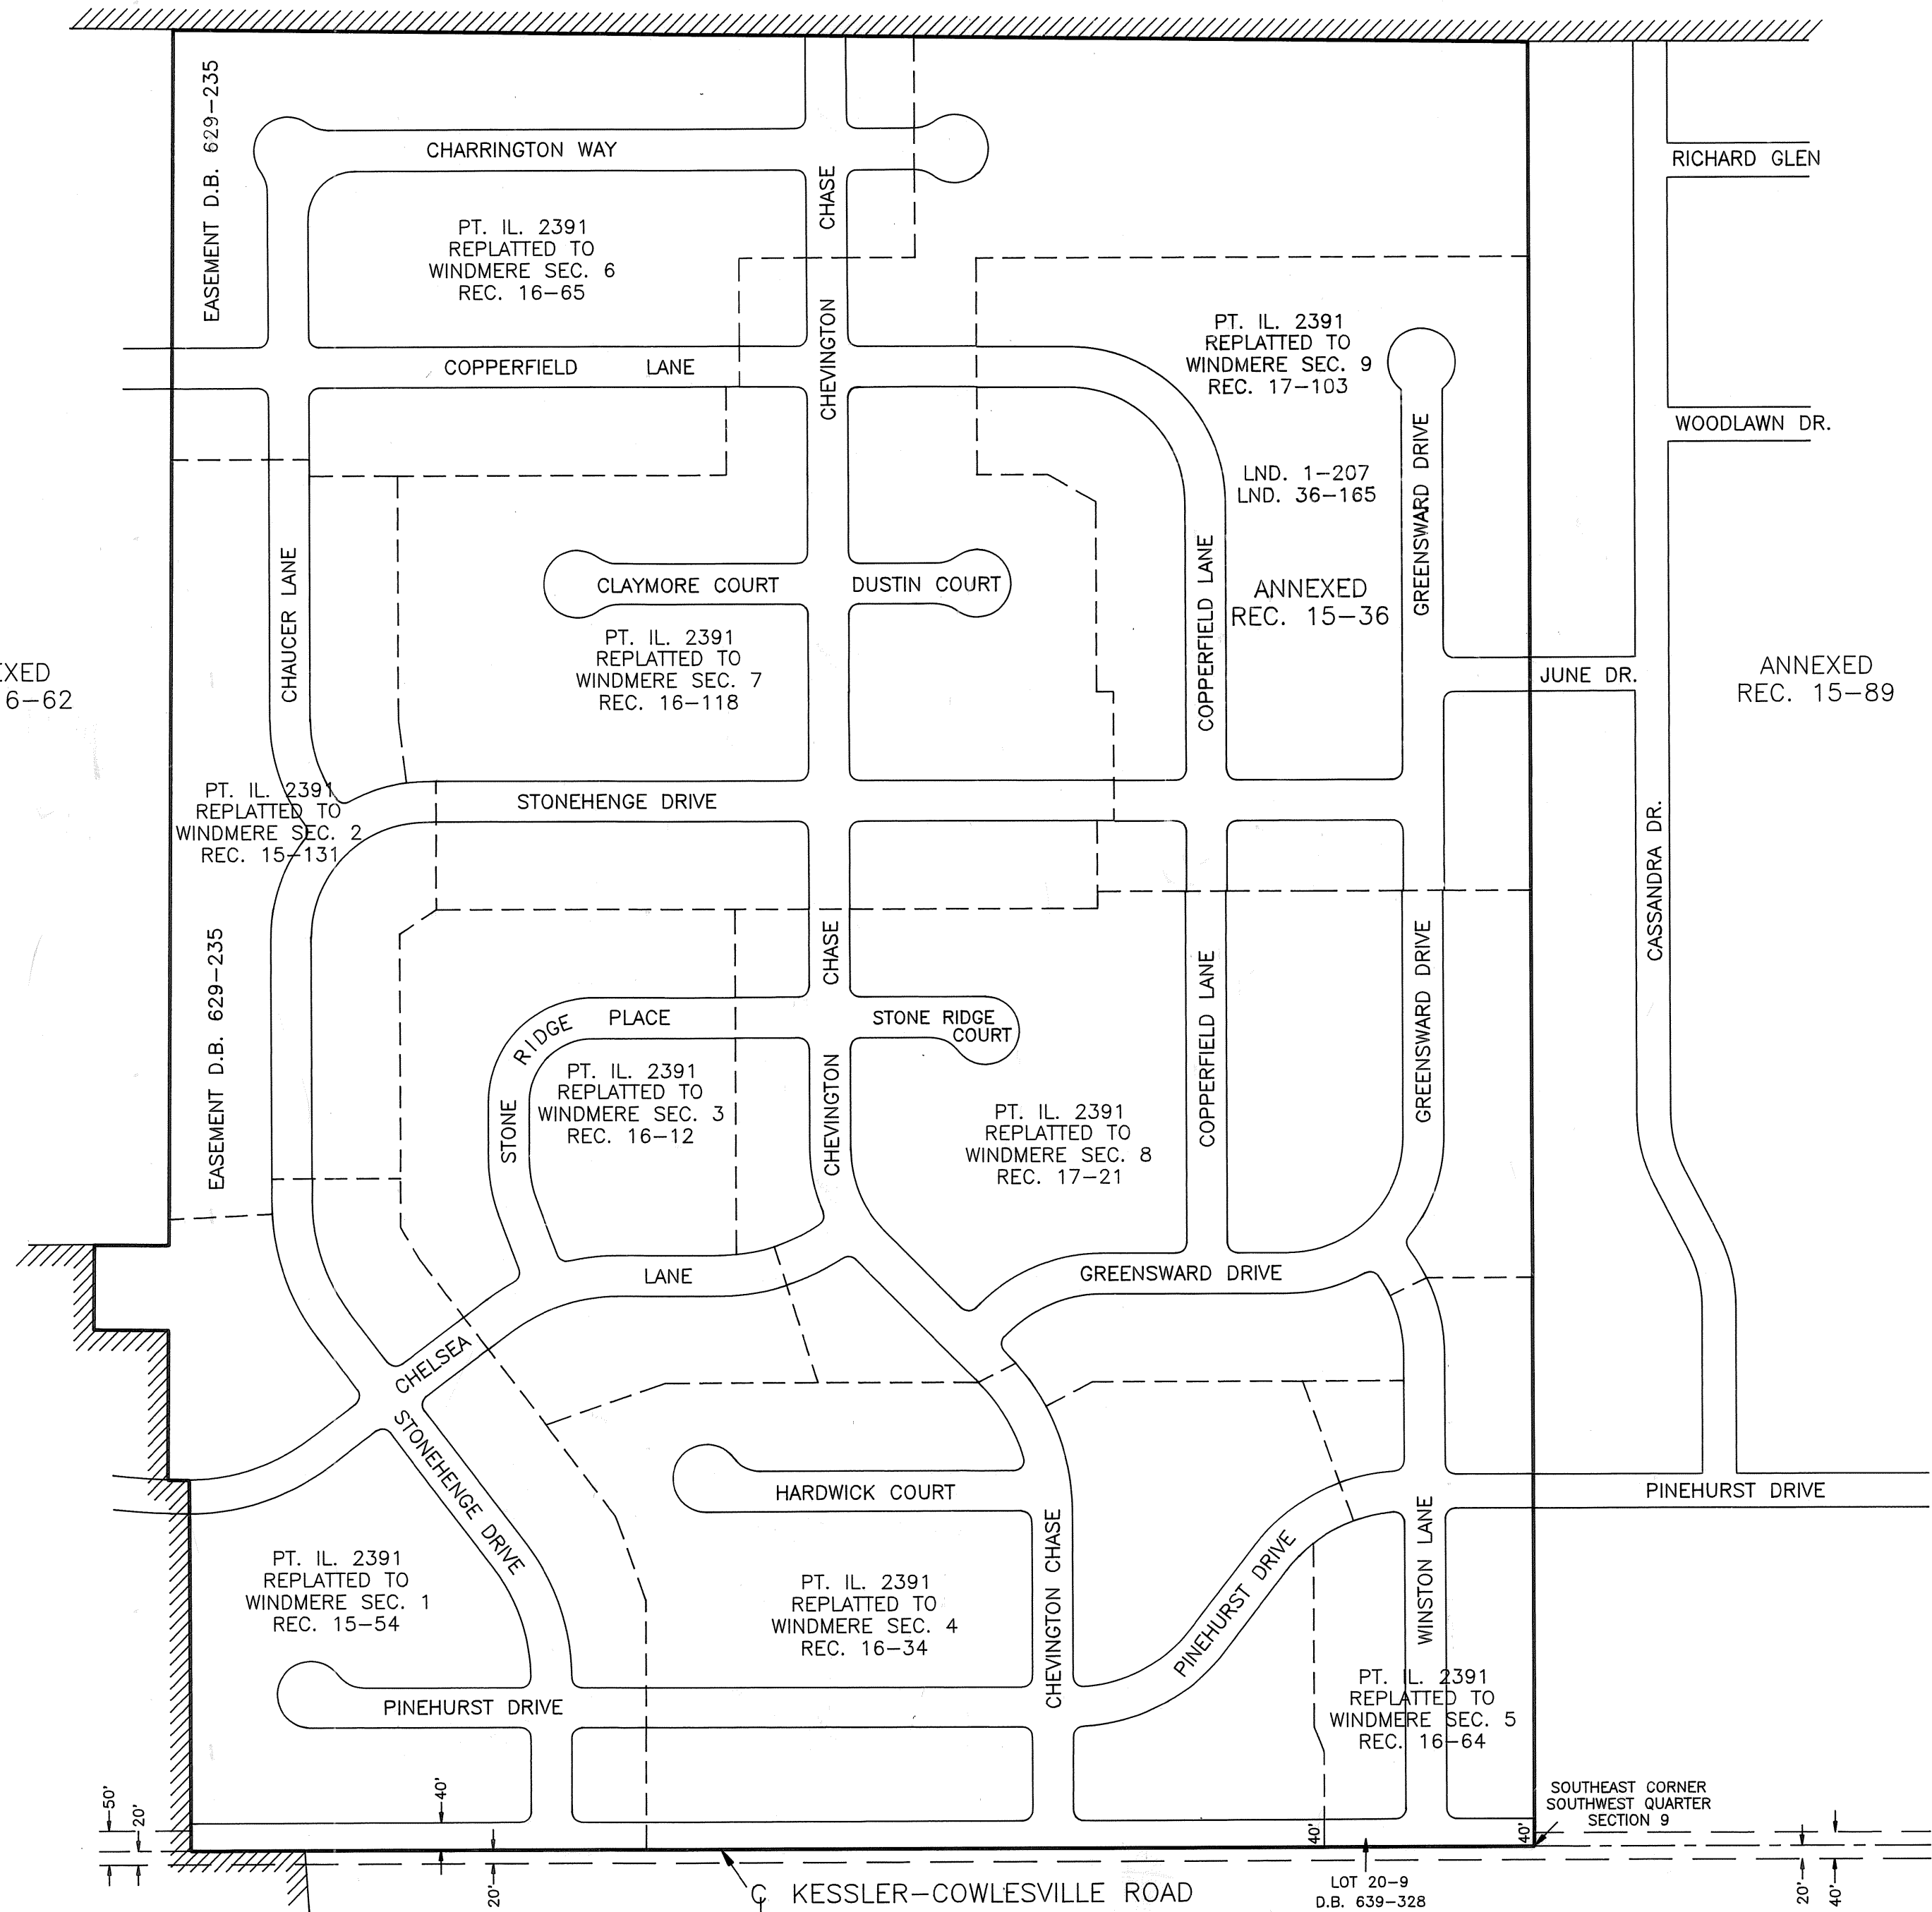

ANNEXED  
REC. 15-89

PREPARED BY: MIAMI COUNTY ENGINEER'S MAP DEPARTMENT  
DOUGLAS L. CHRISTIAN, COUNTY ENGINEER  
DATE: APRIL 1993

REVISED: NOVEMBER 1, 1996

LOT 20-9  
D.B. 639-328

SOUTHEAST CORNER  
SOUTHWEST QUARTER  
SECTION 9