
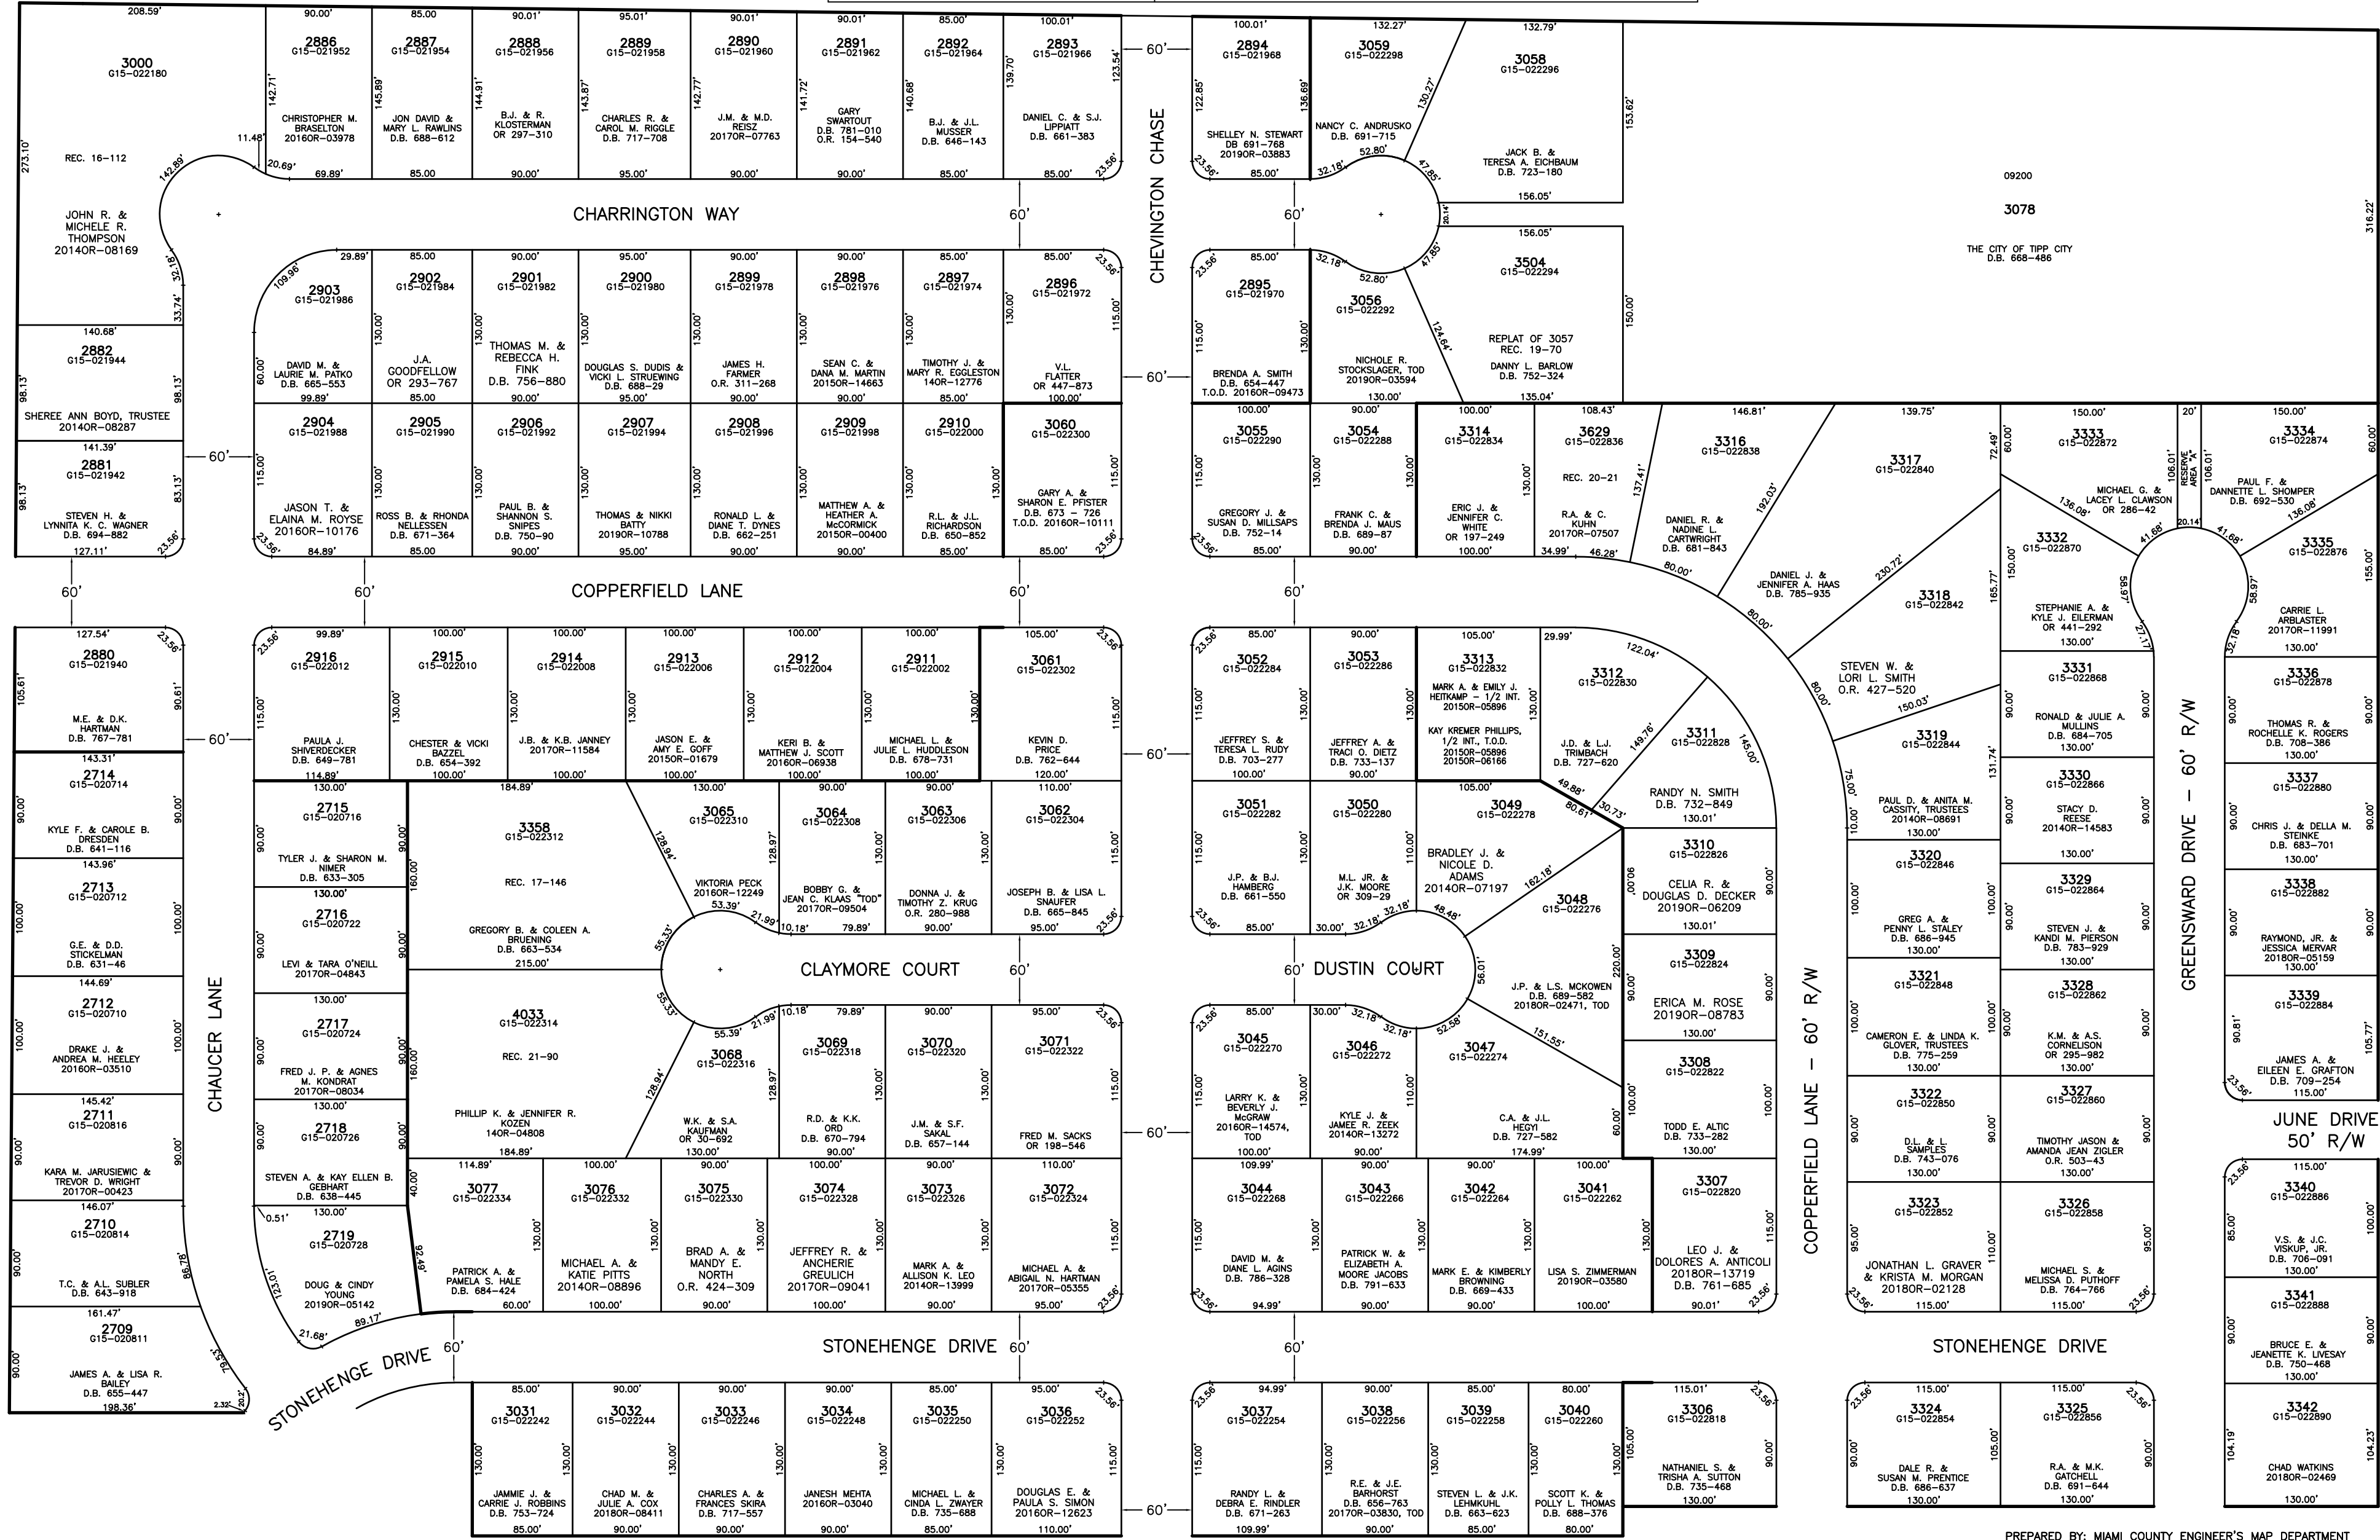


CITY OF TIPP CITY
MIAMI COUNTY, OHIO

SECTION 9 PLAT NW 57
TOWN 4
RANGE 6

PARCEL ID NUMBER
G15-_____

LINE LEGEND		SURVEY INDEX	
	Blow-up Boundary	LOT 16-81	WINDMERE SUBDIVISION
	Property Line	REC. 7-113	SECTION 6
	Lot Split Line	REC. 15-42	REPLAT OF 3315
	Section Line	REC. 15-88	REC. 20-21
	Centerline	REC. 16-98	WINDMERE SUBDIVISION
	Right-of-Way Line	REC. 16-112	SECTION 7
		REC. 19-70	REPLAT OF 3067
		REC. 16-118	REC. 21-90
ABBREVIATION LEGEND		PT. WINDMERE SUBDIVISION	WINDMERE SUBDIVISION
20140R-07759 = RECORDER'S DOCUMENT NUMBER		SECTION 2	SECTION 9
OR 251-97 = OFFICIAL RECORD 251 PAGE 97		REPLAT OF 3306	REPLAT OF 3342
D.B. 613-172 = DEED BOOK 613, PAGE 172		REPLAT OF 3031 - 3078	REPLAT OF 3037
REC. 15-72 = RECORDER'S PLAT BOOK 15, PAGE 72		REC. 16-118	REC. 17-103
LND. 33-15 = LAND SURVEY VOLUME 33, PAGE 15		REC. 15-131	REC. 17-146
LOT 19-12 = LOT SURVEY VOLUME 19, PAGE 12			

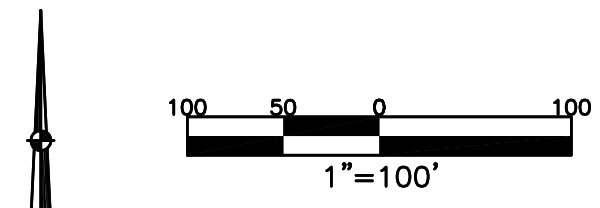

PREPARED BY: MIAMI COUNTY ENGINEER'S MAP DEPARTMENT
PAUL P. HUELSKAMP, COUNTY ENGINEER
DATE: MAY 16, 1994
REVISED: September 18, 2019 MHMSWORTH