

SECTION 11
TOWN 1
RANGE 10


CITY of TROY
MIAMI COUNTY, OHIO

PARCEL ID NUMBER
D08-_____

PLAT NE 69

MEADOWLAWN SUBDIVISION NO. 5
SECTION 2
REC. 9-104
LOTS 5554-5567


SECTION 7
REC. 10-11
LOTS 5693-5741

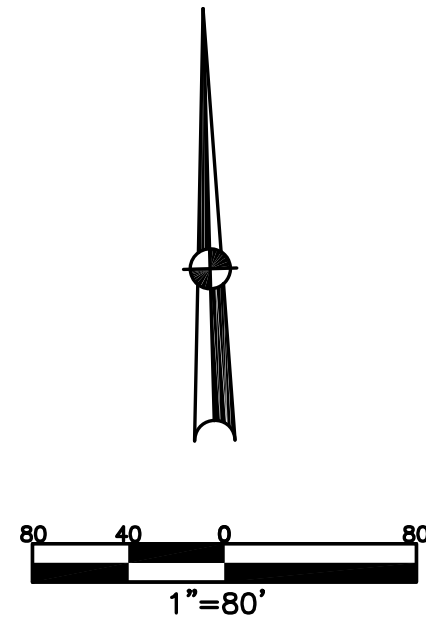

ABBREVIATION LEGEND	
2014OR-07759	= RECORDER'S DOCUMENT NUMBER
OR 406-509	= OFFICIAL RECORD 406 PAGE 509
D.B. 613-172	= DEED BOOK 613, PAGE 172
REC. 15-72	= RECORDER'S PLAT BOOK 15, PAGE 72
LND. 33-15	= LAND SURVEY VOLUME 33, PAGE 15
LOT 19-12	= LOT SURVEY VOLUME 19, PAGE 12
R.R. 8-29	= ROAD RECORD VOLUME 8, PAGE 29
R/W	= RIGHT OF WAY
C	= CENTERLINE
AC.	= ACRES
TWP.	= TOWNSHIP
TR.	= TRACT
IL	= INLOT

LINE LEGEND	
	Blow-up Boundary
	Property Line
	Lot Split Line
	Section Line
	Centerline
	Right-of-Way Line
	Corporation Line

SURVEY INDEX	
REC. 9-104	
REC. 10-11	
REC. 10-56	

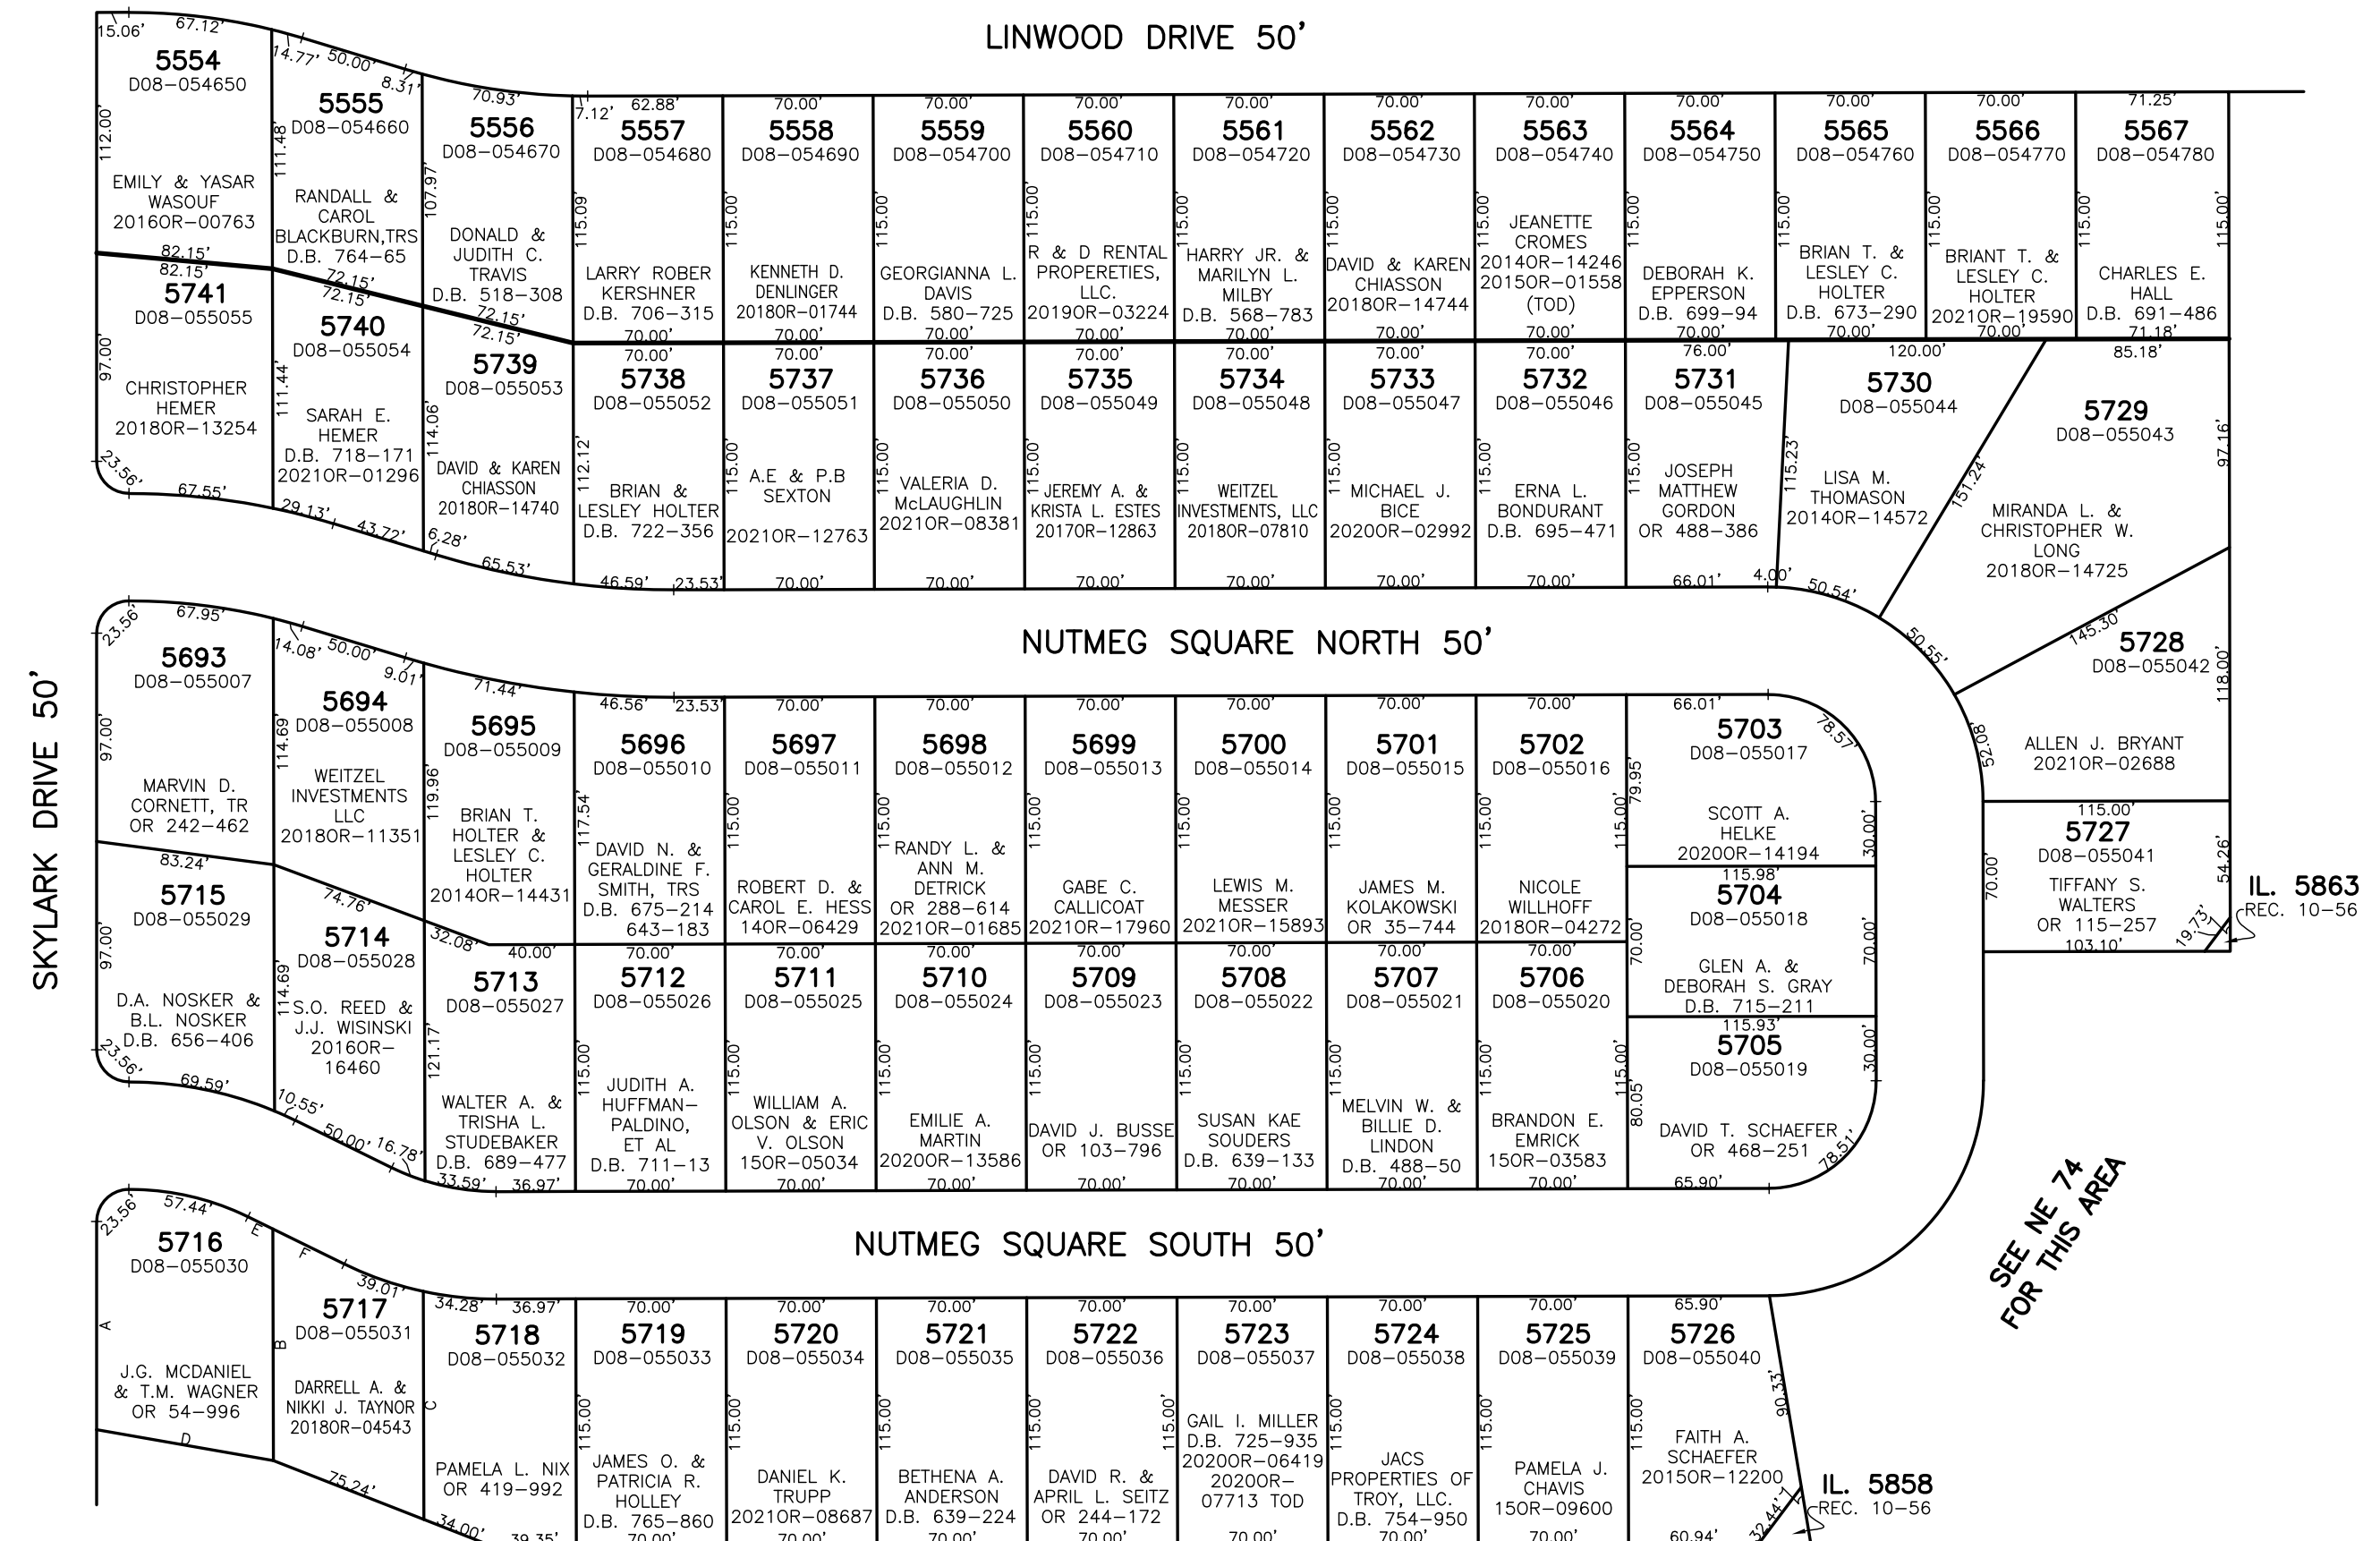

*NOTE: CURVE DISTANCES ARE SHOWN AS ARC LENGTHS.
RECORD PLAT SHOWS CHORD LENGTHS.

LINE	CALC. DIST.	PLAT DIST.
A	96.92'	98.18'
B	107.85'	109.05'
C	106.18'	107.50'
D	83.55'	83.89'
E	12.91'	13.28'
F	37.09'	36.72'