


SECTION 12, 18
TOWN 1
RANGE 10


CITY OF TROY
MIAMI COUNTY, OHIO

PARCEL ID NUMBER
R50-_____

N.E. PLAT 108

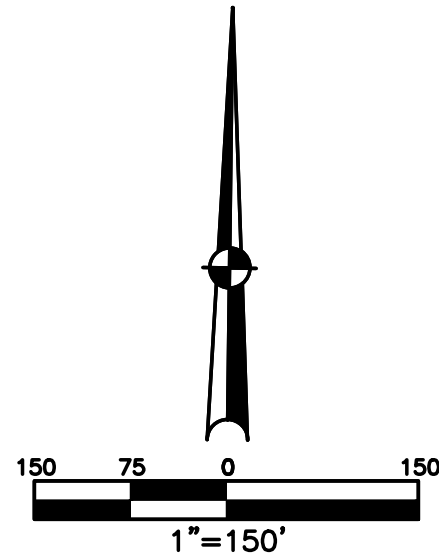

ABBREVIATION LEGEND	SURVEY INDEX		LINE LEGEND
2014OR-07759 = RECORDER'S DOCUMENT NUMBER	REC. 21-12	LND. 10-11	Blow-up Boundary
OR 406-509 = OFFICIAL RECORD 406 PAGE 509	REC. 25-44	LND. 48-73	Property Line
D.B. 613-172 = DEED BOOK 613, PAGE 172	REC. 26-11	LND. 56-25	Lot Split Line
REC. 15-72 = RECORDER'S PLAT BOOK 15, PAGE 72			Section Line
LND. 33-15 = LAND SURVEY VOLUME 33, PAGE 15			Centerline
LOT 19-12 = LOT SURVEY VOLUME 19, PAGE 12			Right-of-Way Line
R.R. 8-29 = ROAD RECORD VOLUME 8, PAGE 29			Corporation Line
R/W = RIGHT OF WAY			
C = CENTERLINE			
AC. = ACRES			
TWP. = TOWNSHIP			
TR. = TRACT			
IL = INLOT			

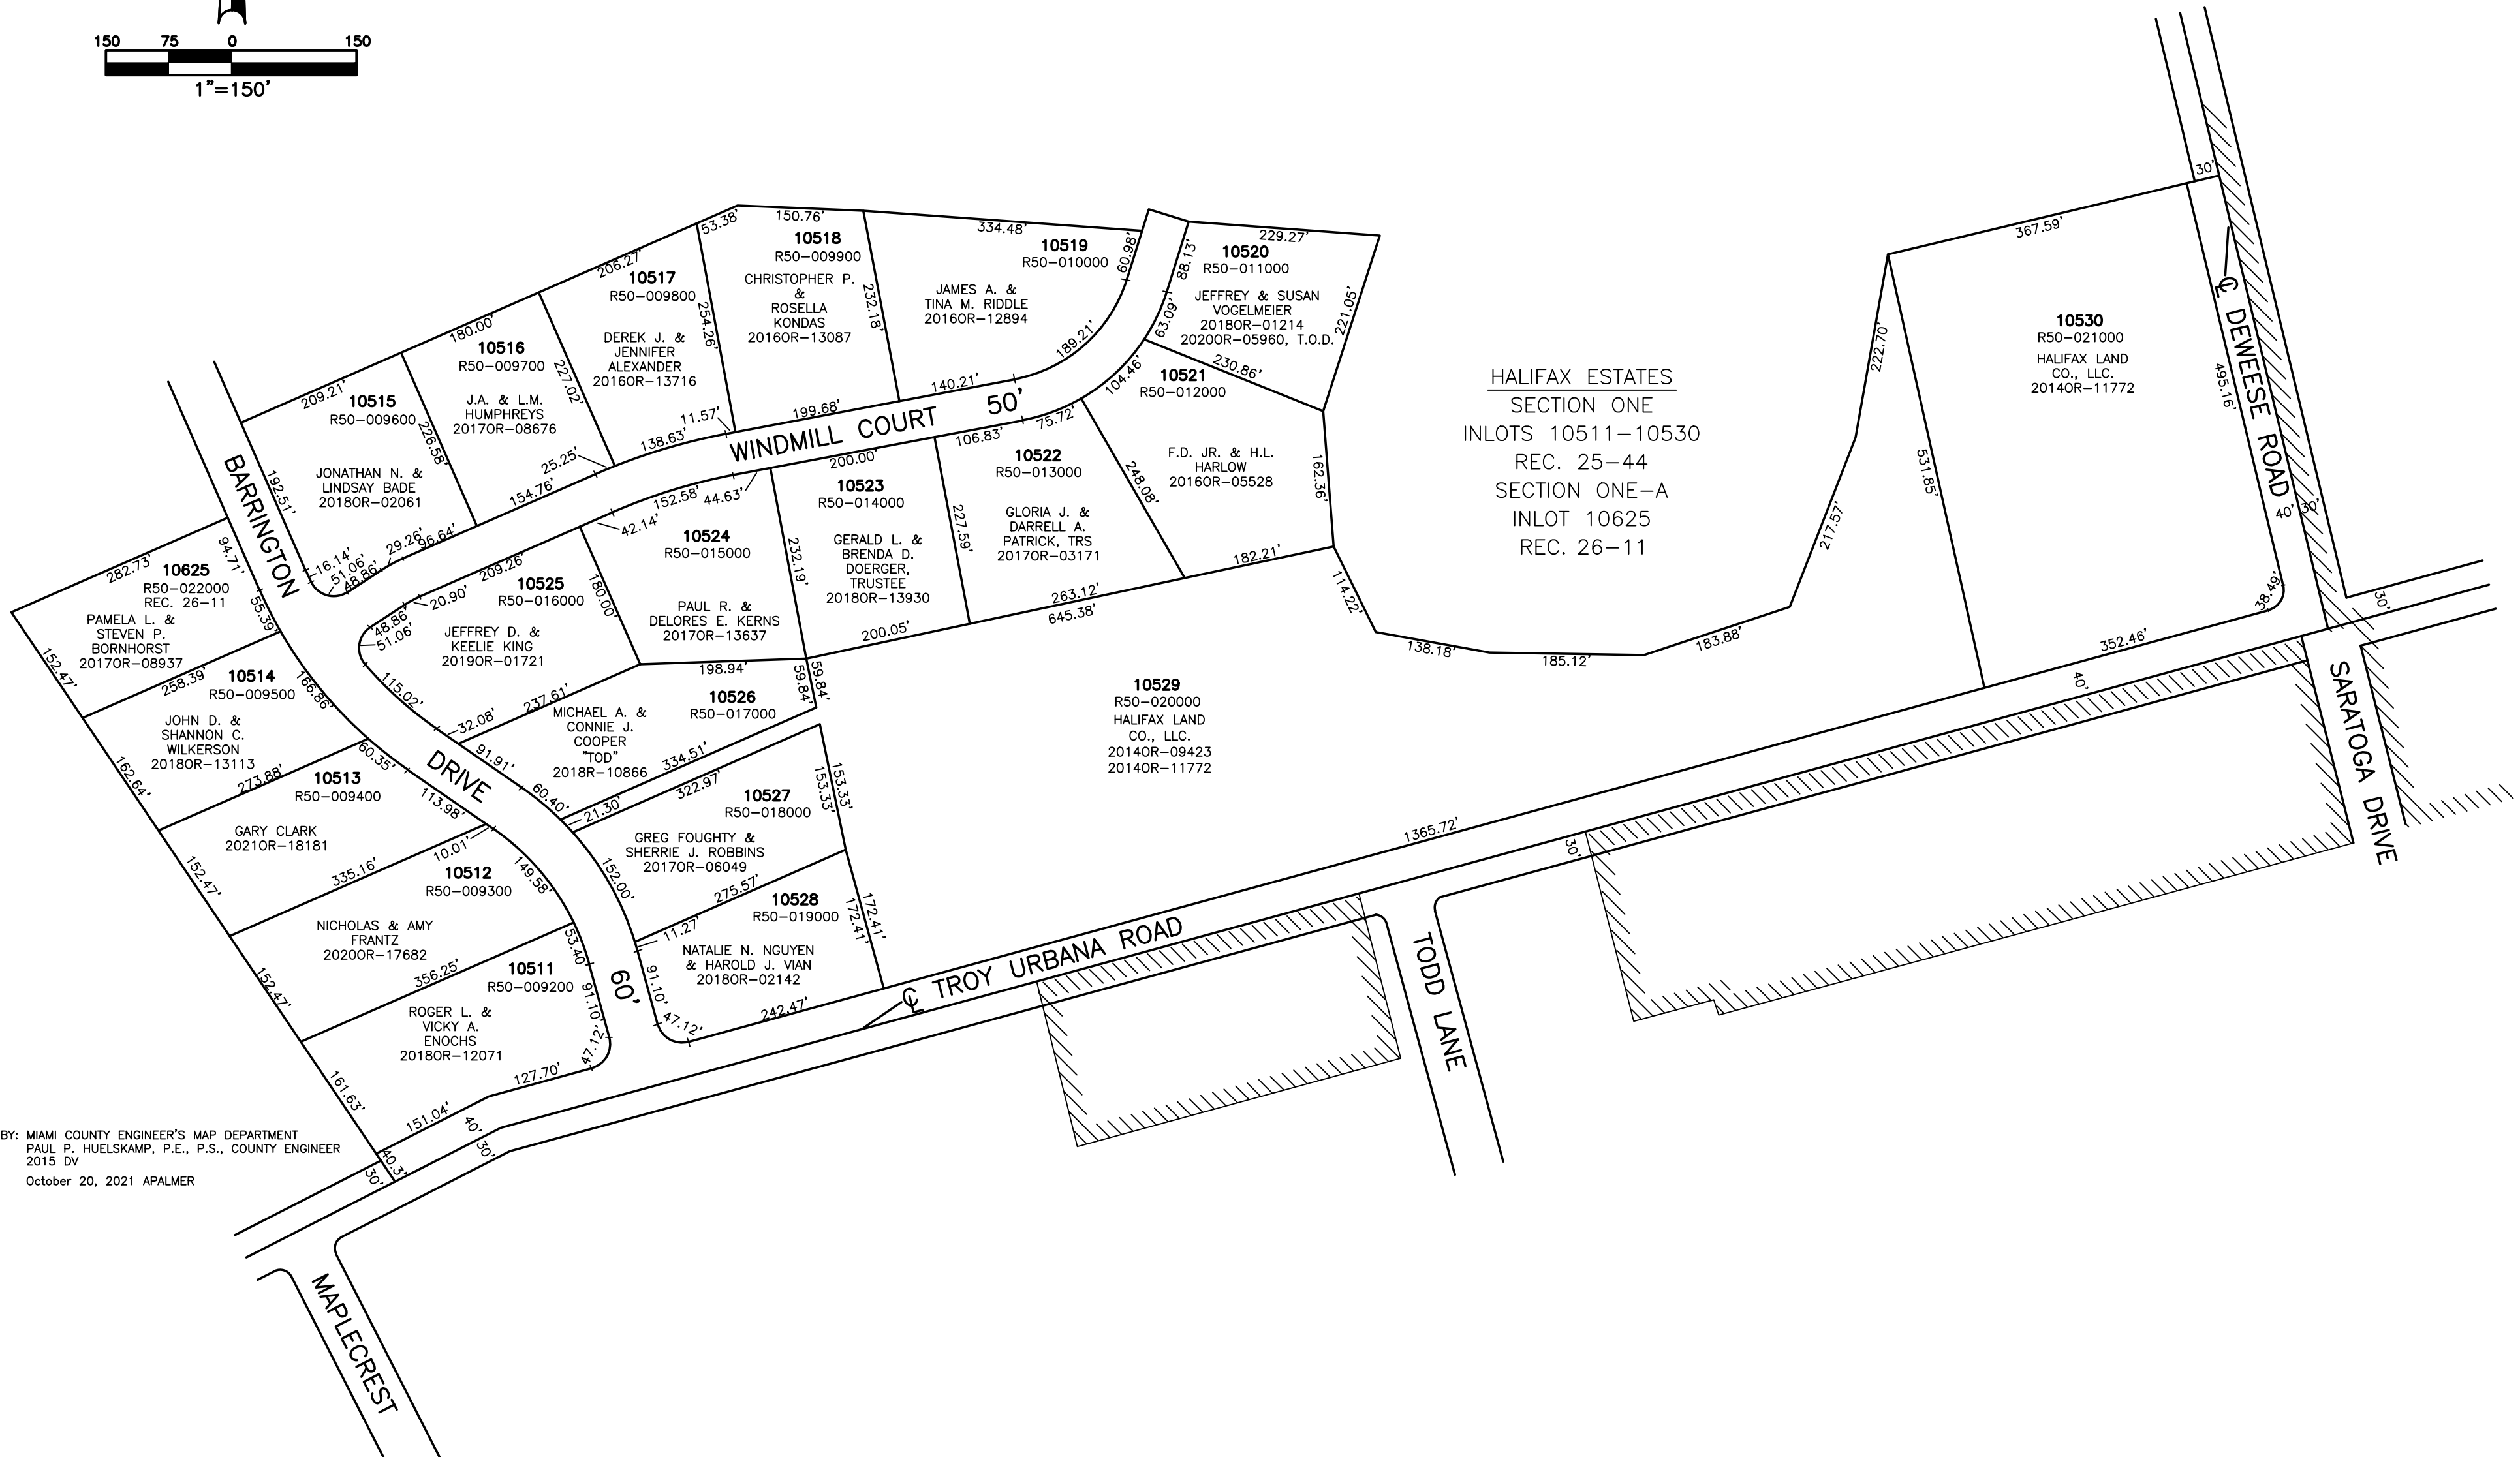

PREPARED BY: MIAMI COUNTY ENGINEER'S MAP DEPARTMENT
PAUL P. HUELSKAMP, P.E., P.S., COUNTY ENGINEER
DATE: 2015 DV
REVISED: October 20, 2021 APALMER