

TROY

N.W. SECTION


PLAT NO 4
Scale 1" = 40 Feet

SMDA NUMBER
D08-NW004- - - - -

Recorders Plats
D.B. 1 - Pg. 9-10
D.B. 1 - Pg. 15

MIAMI

RIVER

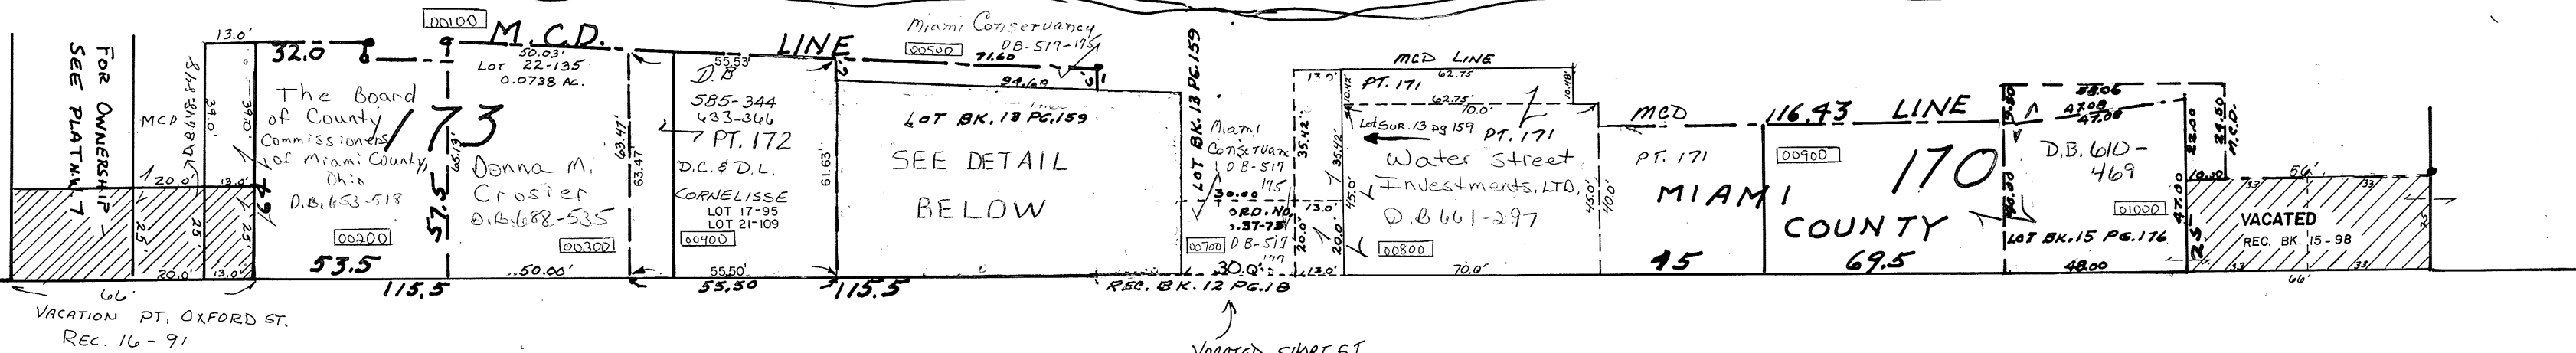

WATER STREET

66' R/W

OXFORD

DETAIL 1"=20'

REC. 27-11

28.37'	23.00'	28.34'	14.81'
10832	10833	10834	10835
55.63'	55.11'	54.70'	53.92'
FOUR SONS DEVELOPMENT, LLC 20180R-02012	ARTHUR C. ECKL, III & HAZEL V. ECKL 20190R-14186	K.L. RODGERS 190R-11049 200R-00904	FOUR SONS DEV, LLC 20180R-02012
28.30'	23.00'	28.34'	14.86'

SHORT

PLUM

WATER STREET 66'

8-30-2018
1-25-2018
REVISED 7-23-98