


SECTION 17, 20
TOWN 5
RANGE 6

CITY OF TROY
MIAMI COUNTY, OHIO

PARCEL ID NUMBER
D08- PLAT NW 47

CHELSEA ROAD 60' R/W

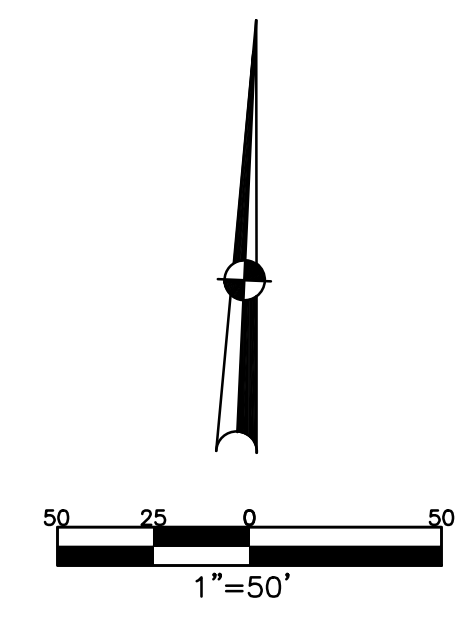

ABBREVIATION LEGEND	
2014OR-00759	= RECORDER'S DOCUMENT NUMBER
OR 406-509	= OFFICIAL RECORD 406 PAGE 509
D.B. 613-172	= DEED BOOK 613, PAGE 172
REC. 15-72	= RECORDER'S PLAT BOOK 15, PAGE 72
LND. 33-15	= LAND SURVEY VOLUME 33, PAGE 15
LOT 19-12	= LOT SURVEY VOLUME 19, PAGE 12
R.R. 8-29	= ROAD RECORD VOLUME 8, PAGE 29
R/W	= RIGHT OF WAY
C	= CENTERLINE
AC.	= ACRES
TWP.	= TOWNSHIP
TR.	= TRACT
IL	= INLOT


LINE LEGEND	
	Blow-up Boundary
	Property Line
	Lot Split Line
	Section Line
	Centerline
	Right-of-Way Line
	Corporation Line

SURVEY INDEX	
REC. 5-46	LOT 19-32
REC. 5-50	LOT 24-182
REC. 6-78	
REC. 6-89	
REC. 6-125	

ANNEXATION
REC. 5-46 (3610-3618)
REC. 6-78 (4401-4425)

WESTBROOK SECTION 3
INLOTS 3610-3618
REC. 5-50

REPLAT OF OUTLOT 316 & PT. OUTLOT 317
INLOTS 4401-4425
REC. 6-125

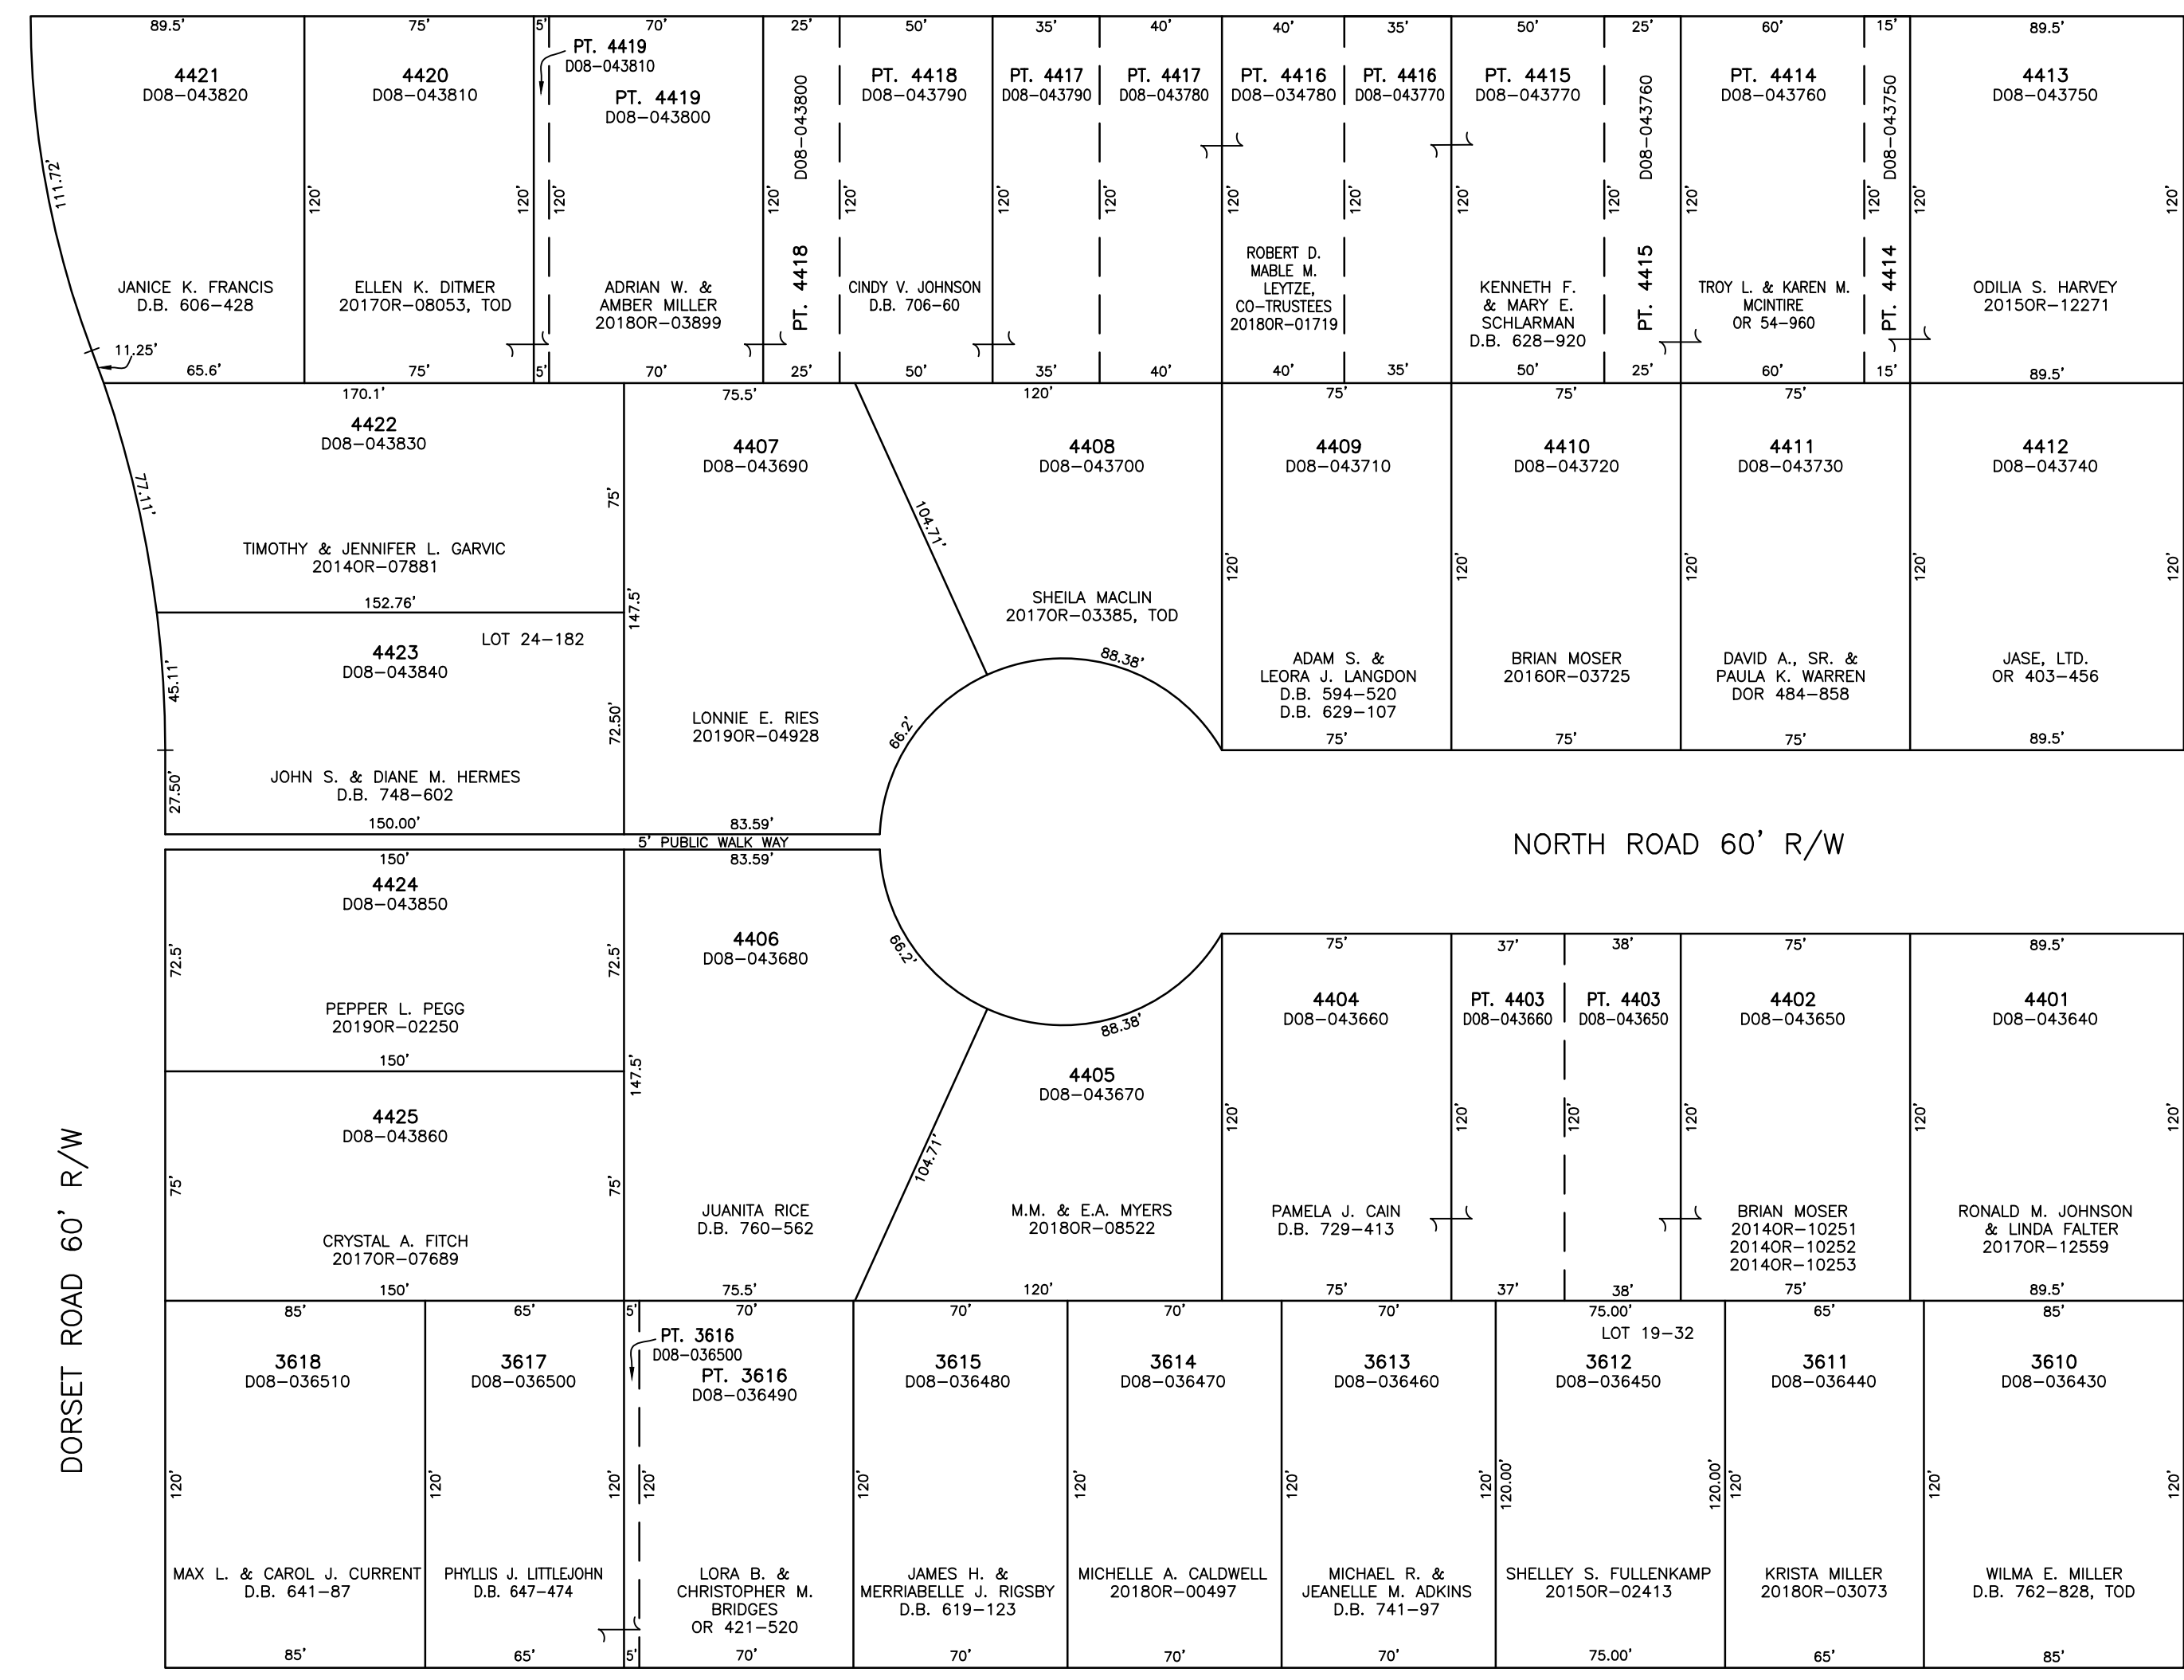

FLEET ROAD 60' R/W