
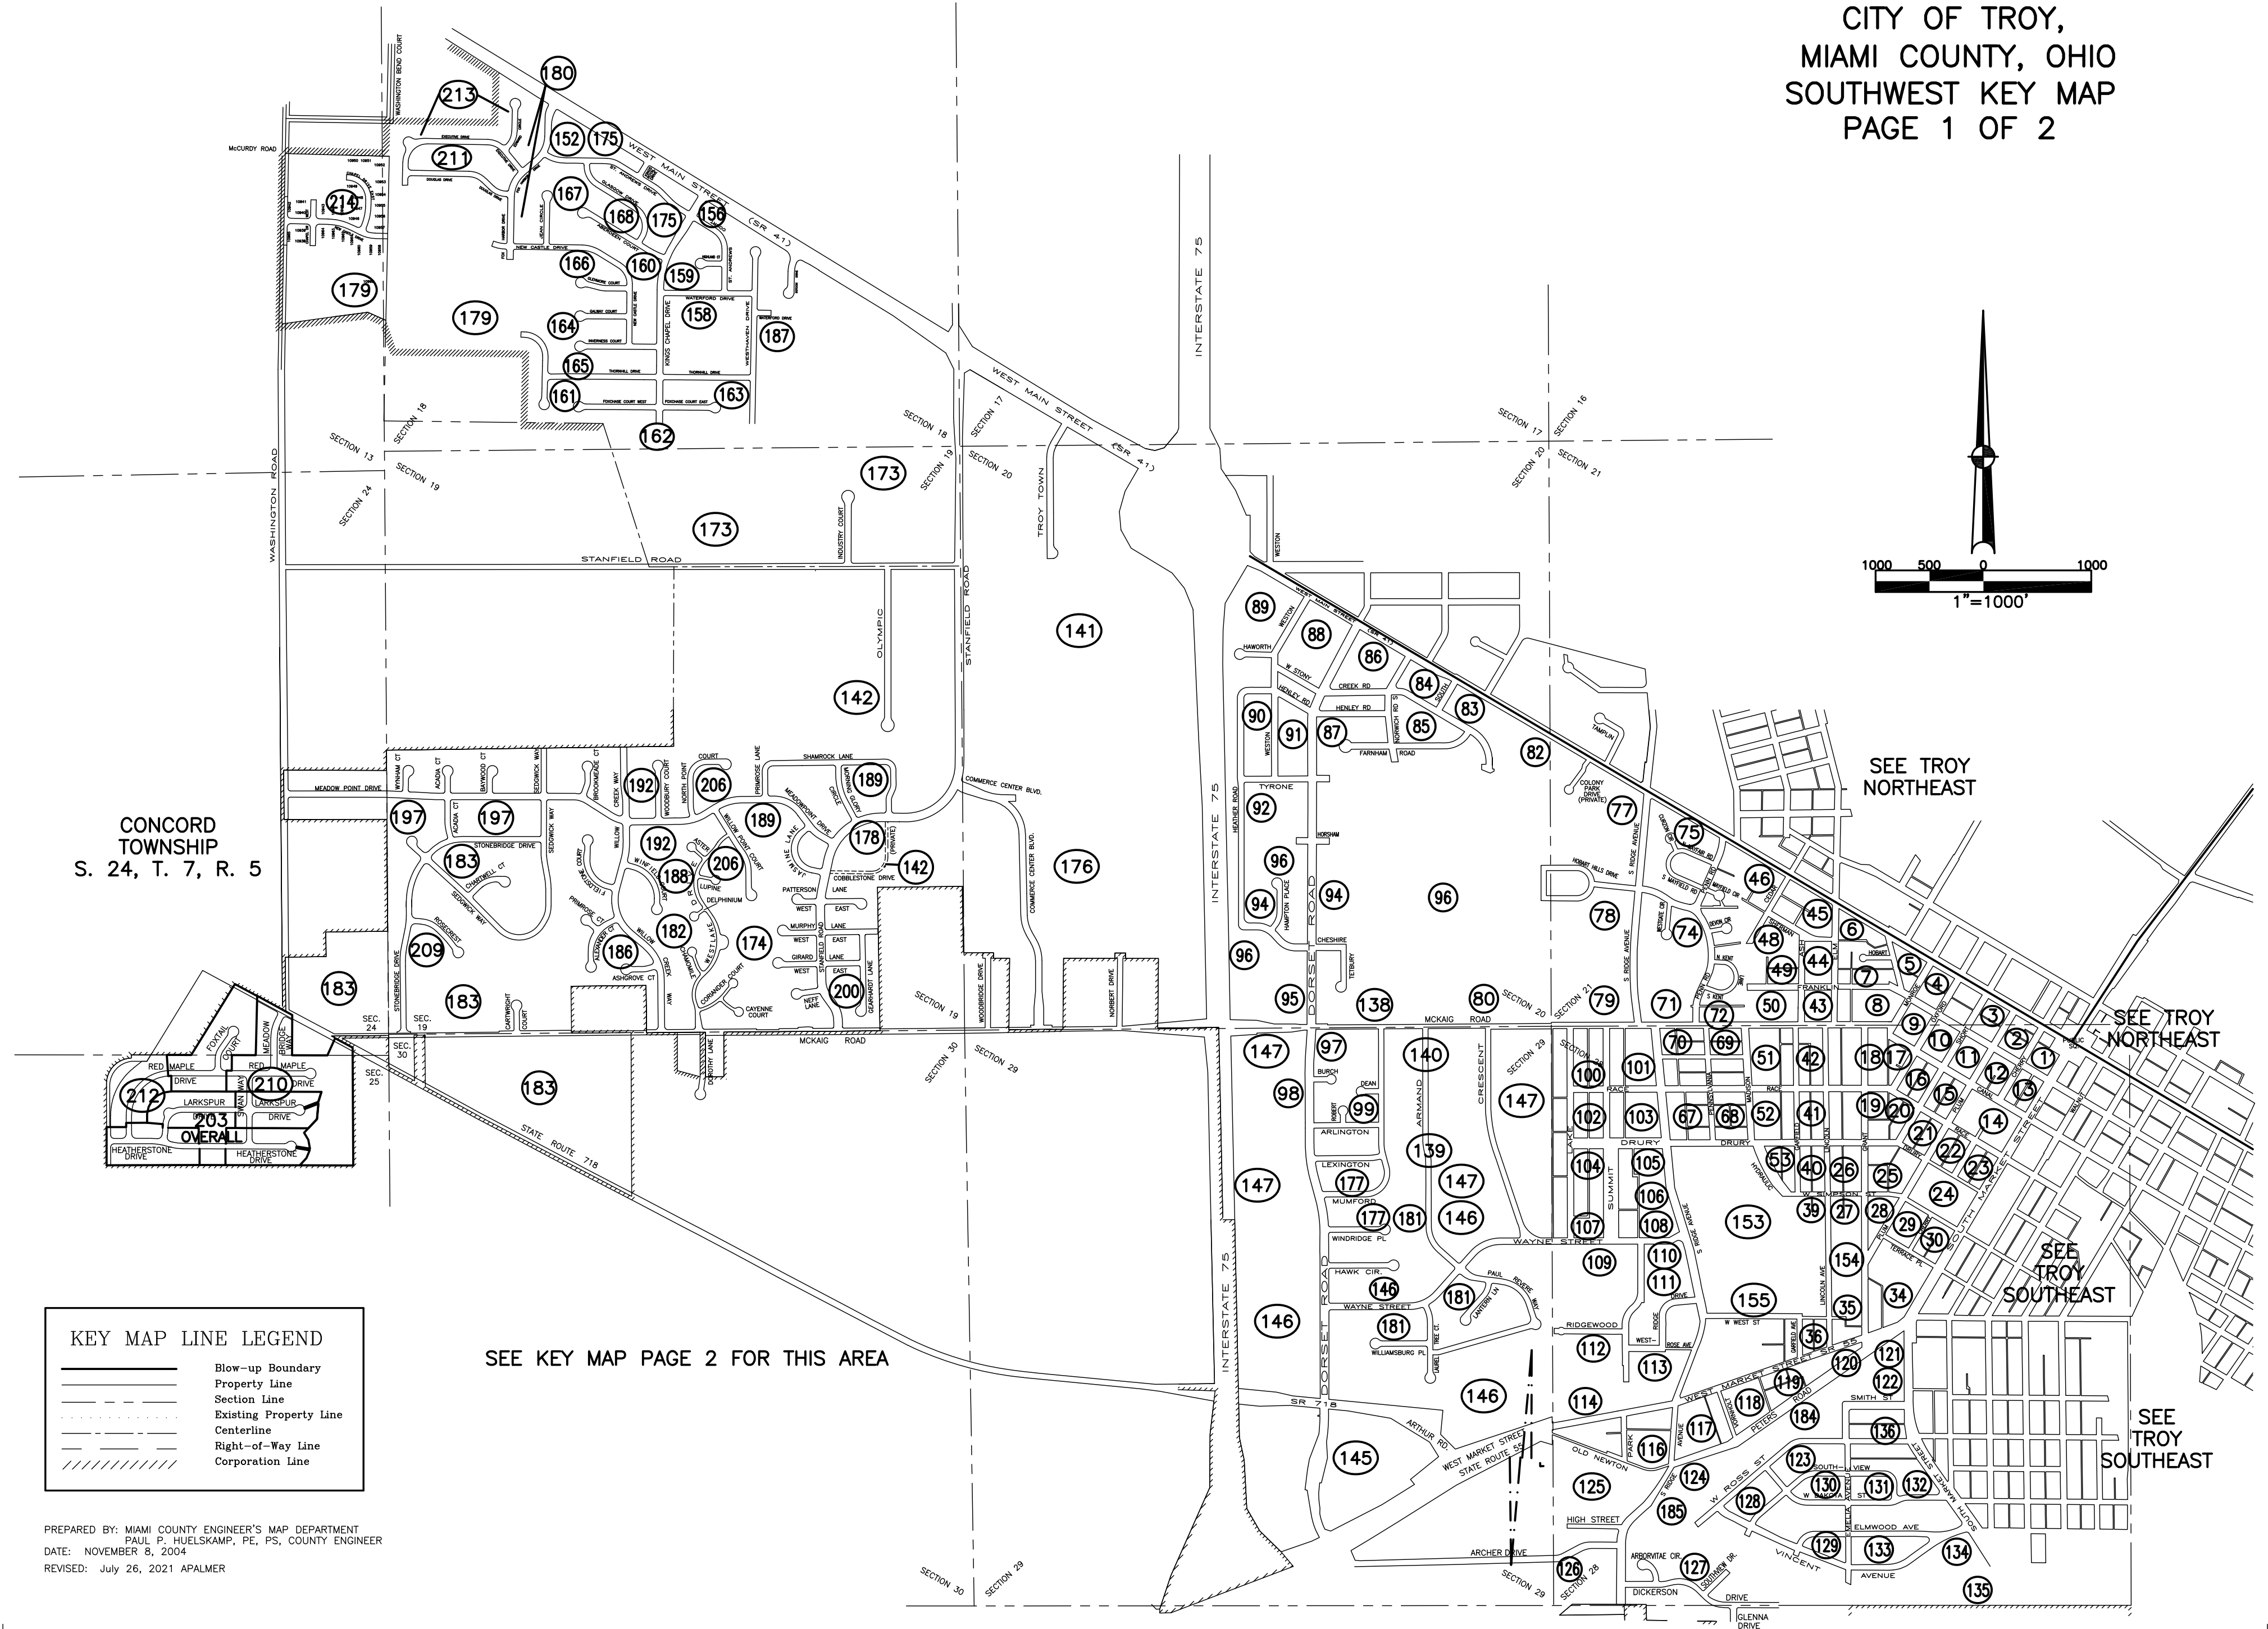


CITY OF TROY,
MIAMI COUNTY, OHIO
SOUTHWEST KEY MAP
PAGE 1 OF 2

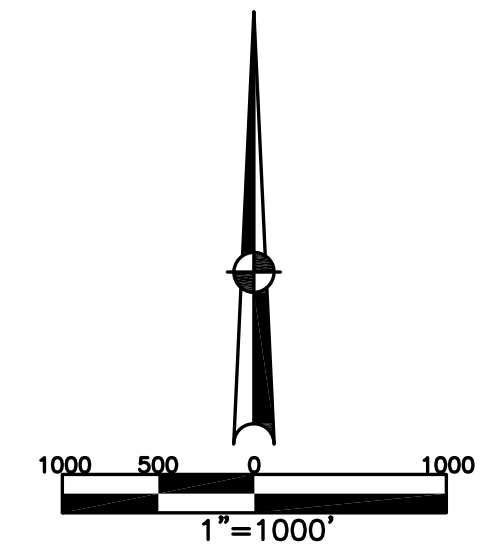

CONCORD
TOWNSHIP
S. 24, T. 7, R. 5

SEE TROY
NORTHEAST

SEE TROY
NORTHEAST

SEE TROY
SOUTHEAST

SEE TROY
SOUTHEAST

SEE KEY MAP PAGE 2 FOR THIS AREA

KEY MAP LINE LEGEND	
	Blow-up Boundary
	Property Line
	Section Line
	Existing Property Line
	Centerline
	Right-of-Way Line
	Corporation Line

PREPARED BY: MIAMI COUNTY ENGINEER'S MAP DEPARTMENT
PAUL P. HUELSKAMP, PE, PS, COUNTY ENGINEER
DATE: NOVEMBER 8, 2004
REVISED: July 26, 2021 APALMER